

Do not scale from drawing, use figured dimensions & levels only. All dimensions & levels to be checked on site before commencing work and any discrepancies to be notified to C.A. immediately. If in doubt ask ?



St Mary's Garden of Rest

SAINT MARY'S COMPLEX

SUNPATH

IRLAM ROAD

ASHCROFT STREET

MERTON ROAD

LEEDS AND LIVERPOOL CANAL

MP 3

Posts

Towing Path

Towing Path

rev	comments	initials	date




architects: Mervyn Design Group Ltd  
interior designers: Cleveland House  
strategy planners: 41 Shaw Street  
quantity surveyors: Liverpool L6 1HL  
principal designers: info@mdg.design  
telephone: 0151 207 8431  
fax: 0151 207 8447  
e-mail: info@mdg.design  
web: www.mdg.design

client: Safe Regeneration

project: QS Services  
Bootle  
Bootle

content: Location Plan

scale	sheet	date	drawn by	checked
1:500	A1		AC	
project number	drawing number		rev	
301-01	AL(9)01		1st	
purpose of issue				

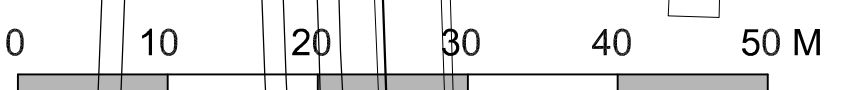

Registered in England No. 2787935