




FRONT ELEVATION

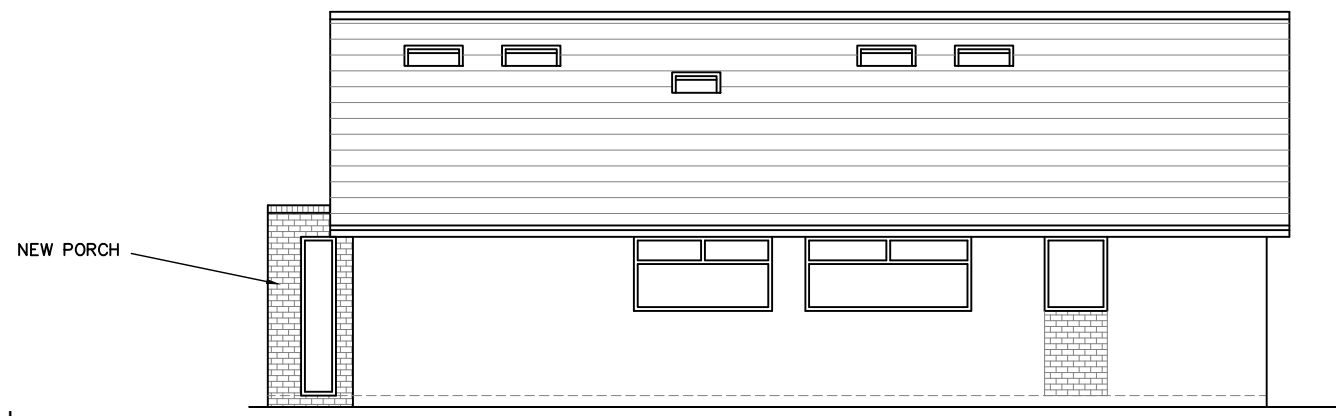

SIDE ELEVATION

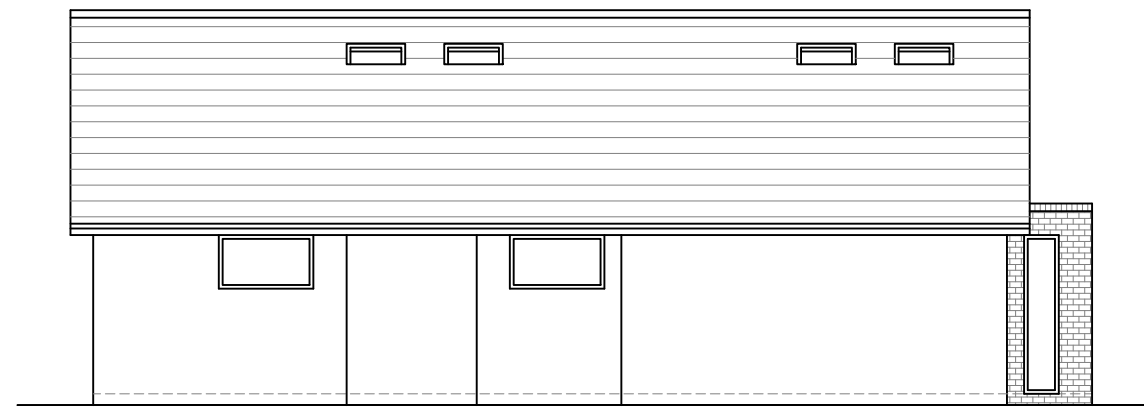



SIDE ELEVATION

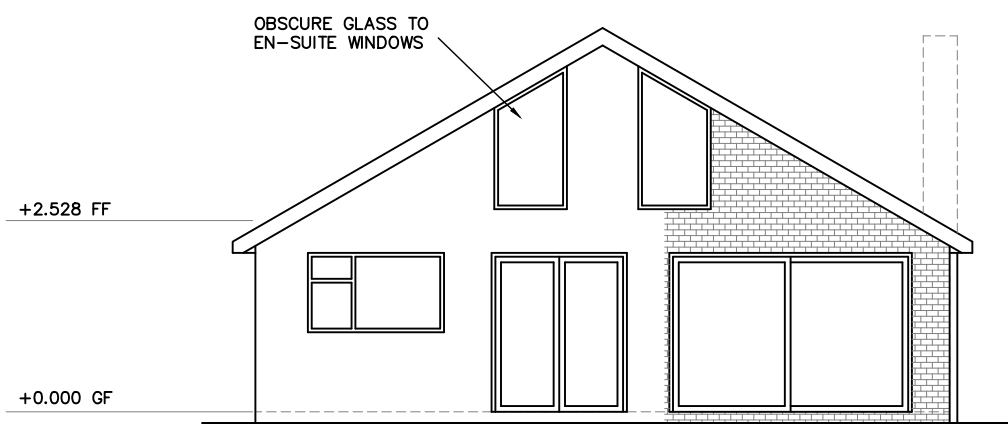

REAR ELEVATION

MATERIAL SCHEDULE

Walls to be buff facing brickwork to match existing.
 Windows & doors to be double glazed UPVC colour white to match existing.
 Rainwater goods to be white UPVC.
 Fascias and bargeboards to be UPVC white.

  

Revision Note	By
---------------	----

PDV Design Ltd

07850 098331

Job title 69 Lark Hill Lane Formby L37 1LU					
Drawing title Proposed Elevations					
Status PLANNING		File Name		X-Ref File	
Drawn by	date	checked by	date	Scale at A1	Scale at A3
	Feb 24				1:100
Job No. 24/008	CPI cat.	Dwg No. 04	Revision		
Contractors Drawing No.					