




TYPICAL SECTION THROUGH STAIRCASE

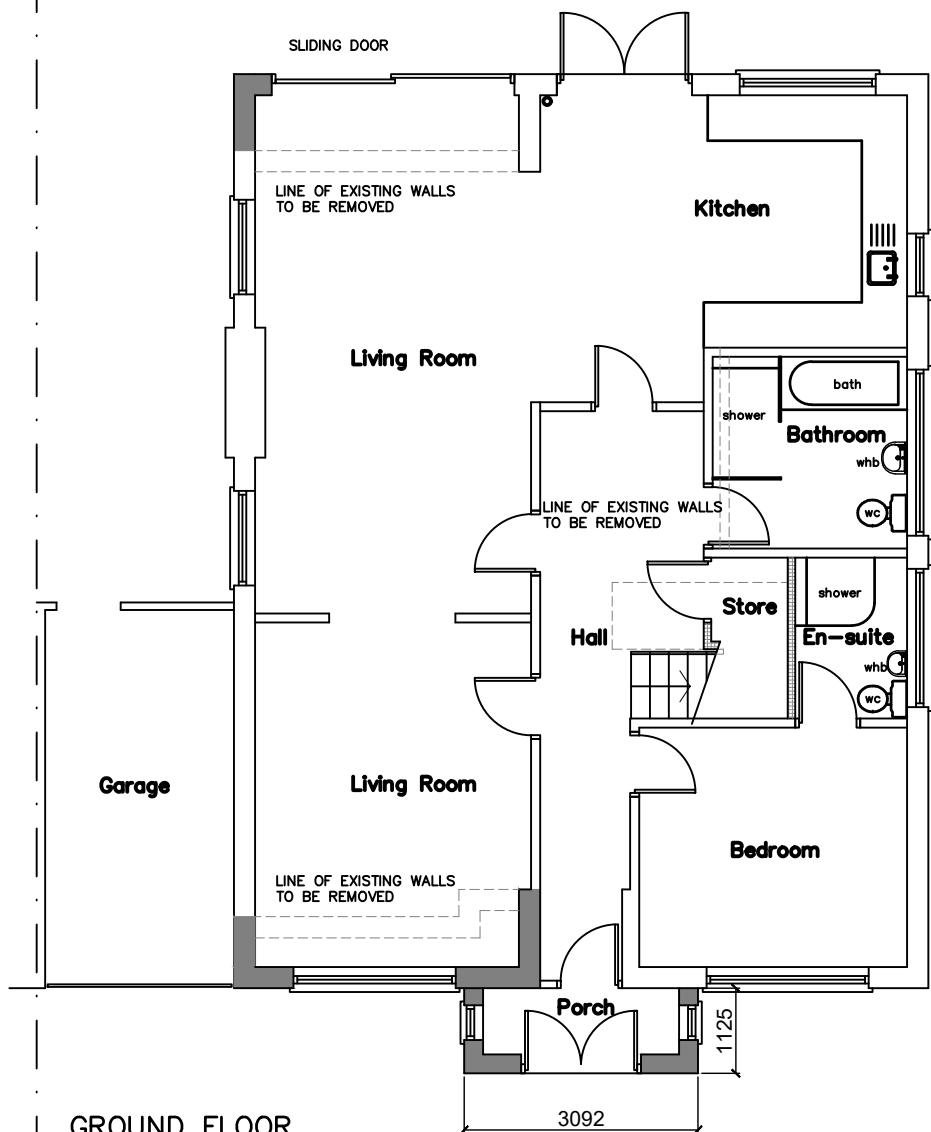

GROUND FLOOR

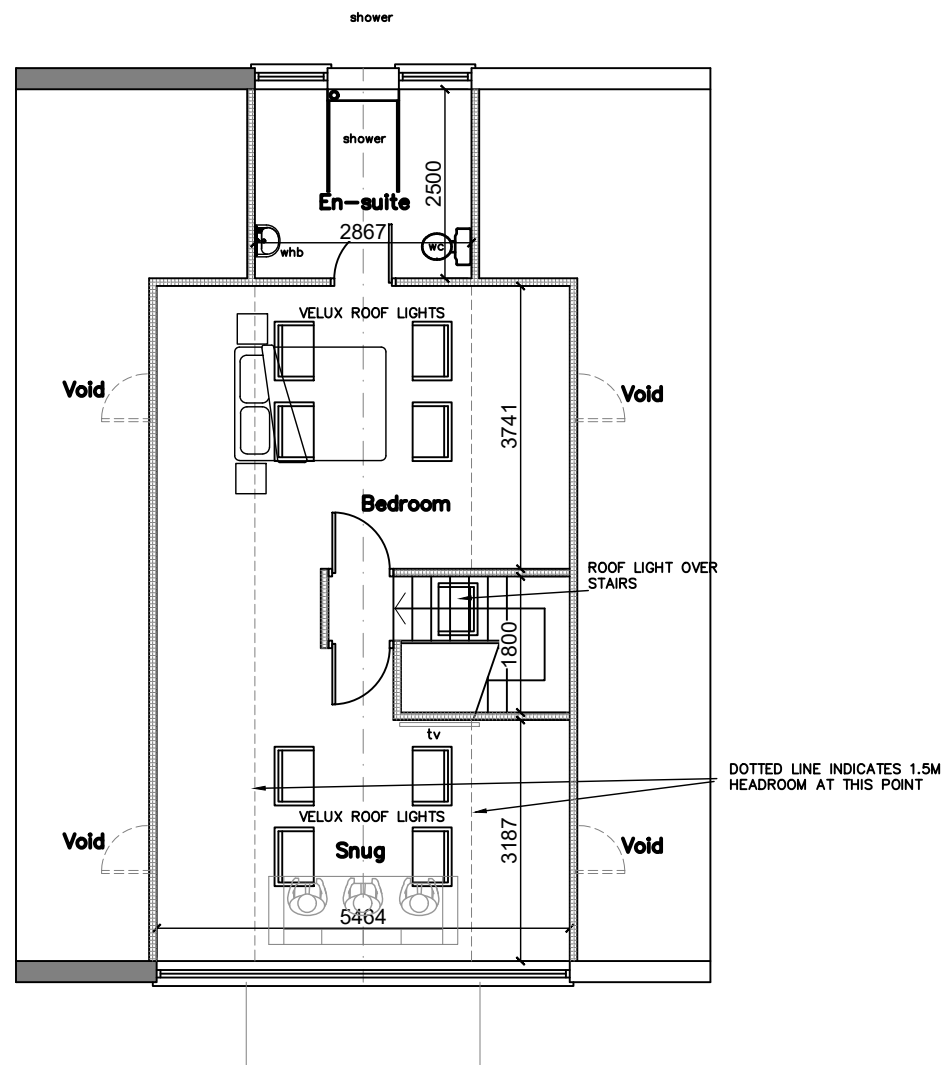

FIRST FLOOR

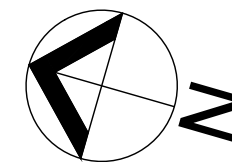

Revision Note	By
---------------	----

PDV Design Ltd

07850 098331

Job title					
69 Lark Hill Lane Formby L37 1LU					
Drawing title					
Proposed Floor Plans					
Status		File Name		X-Ref File	
PLANNING					
Drawn by	date	checked by	date	Scale at A1	Scale at A3
	Feb 24				1:100
Job No.	CPI cat.	Dwg No.	Revision		
24/008		03			
Contractors Drawing No.					