

No 174



APPROVED 6M & 1st FLOOR  
EXTENSION UNDER CONSTRUCTION

No 172

No 170

No 168

EXISTING SHED

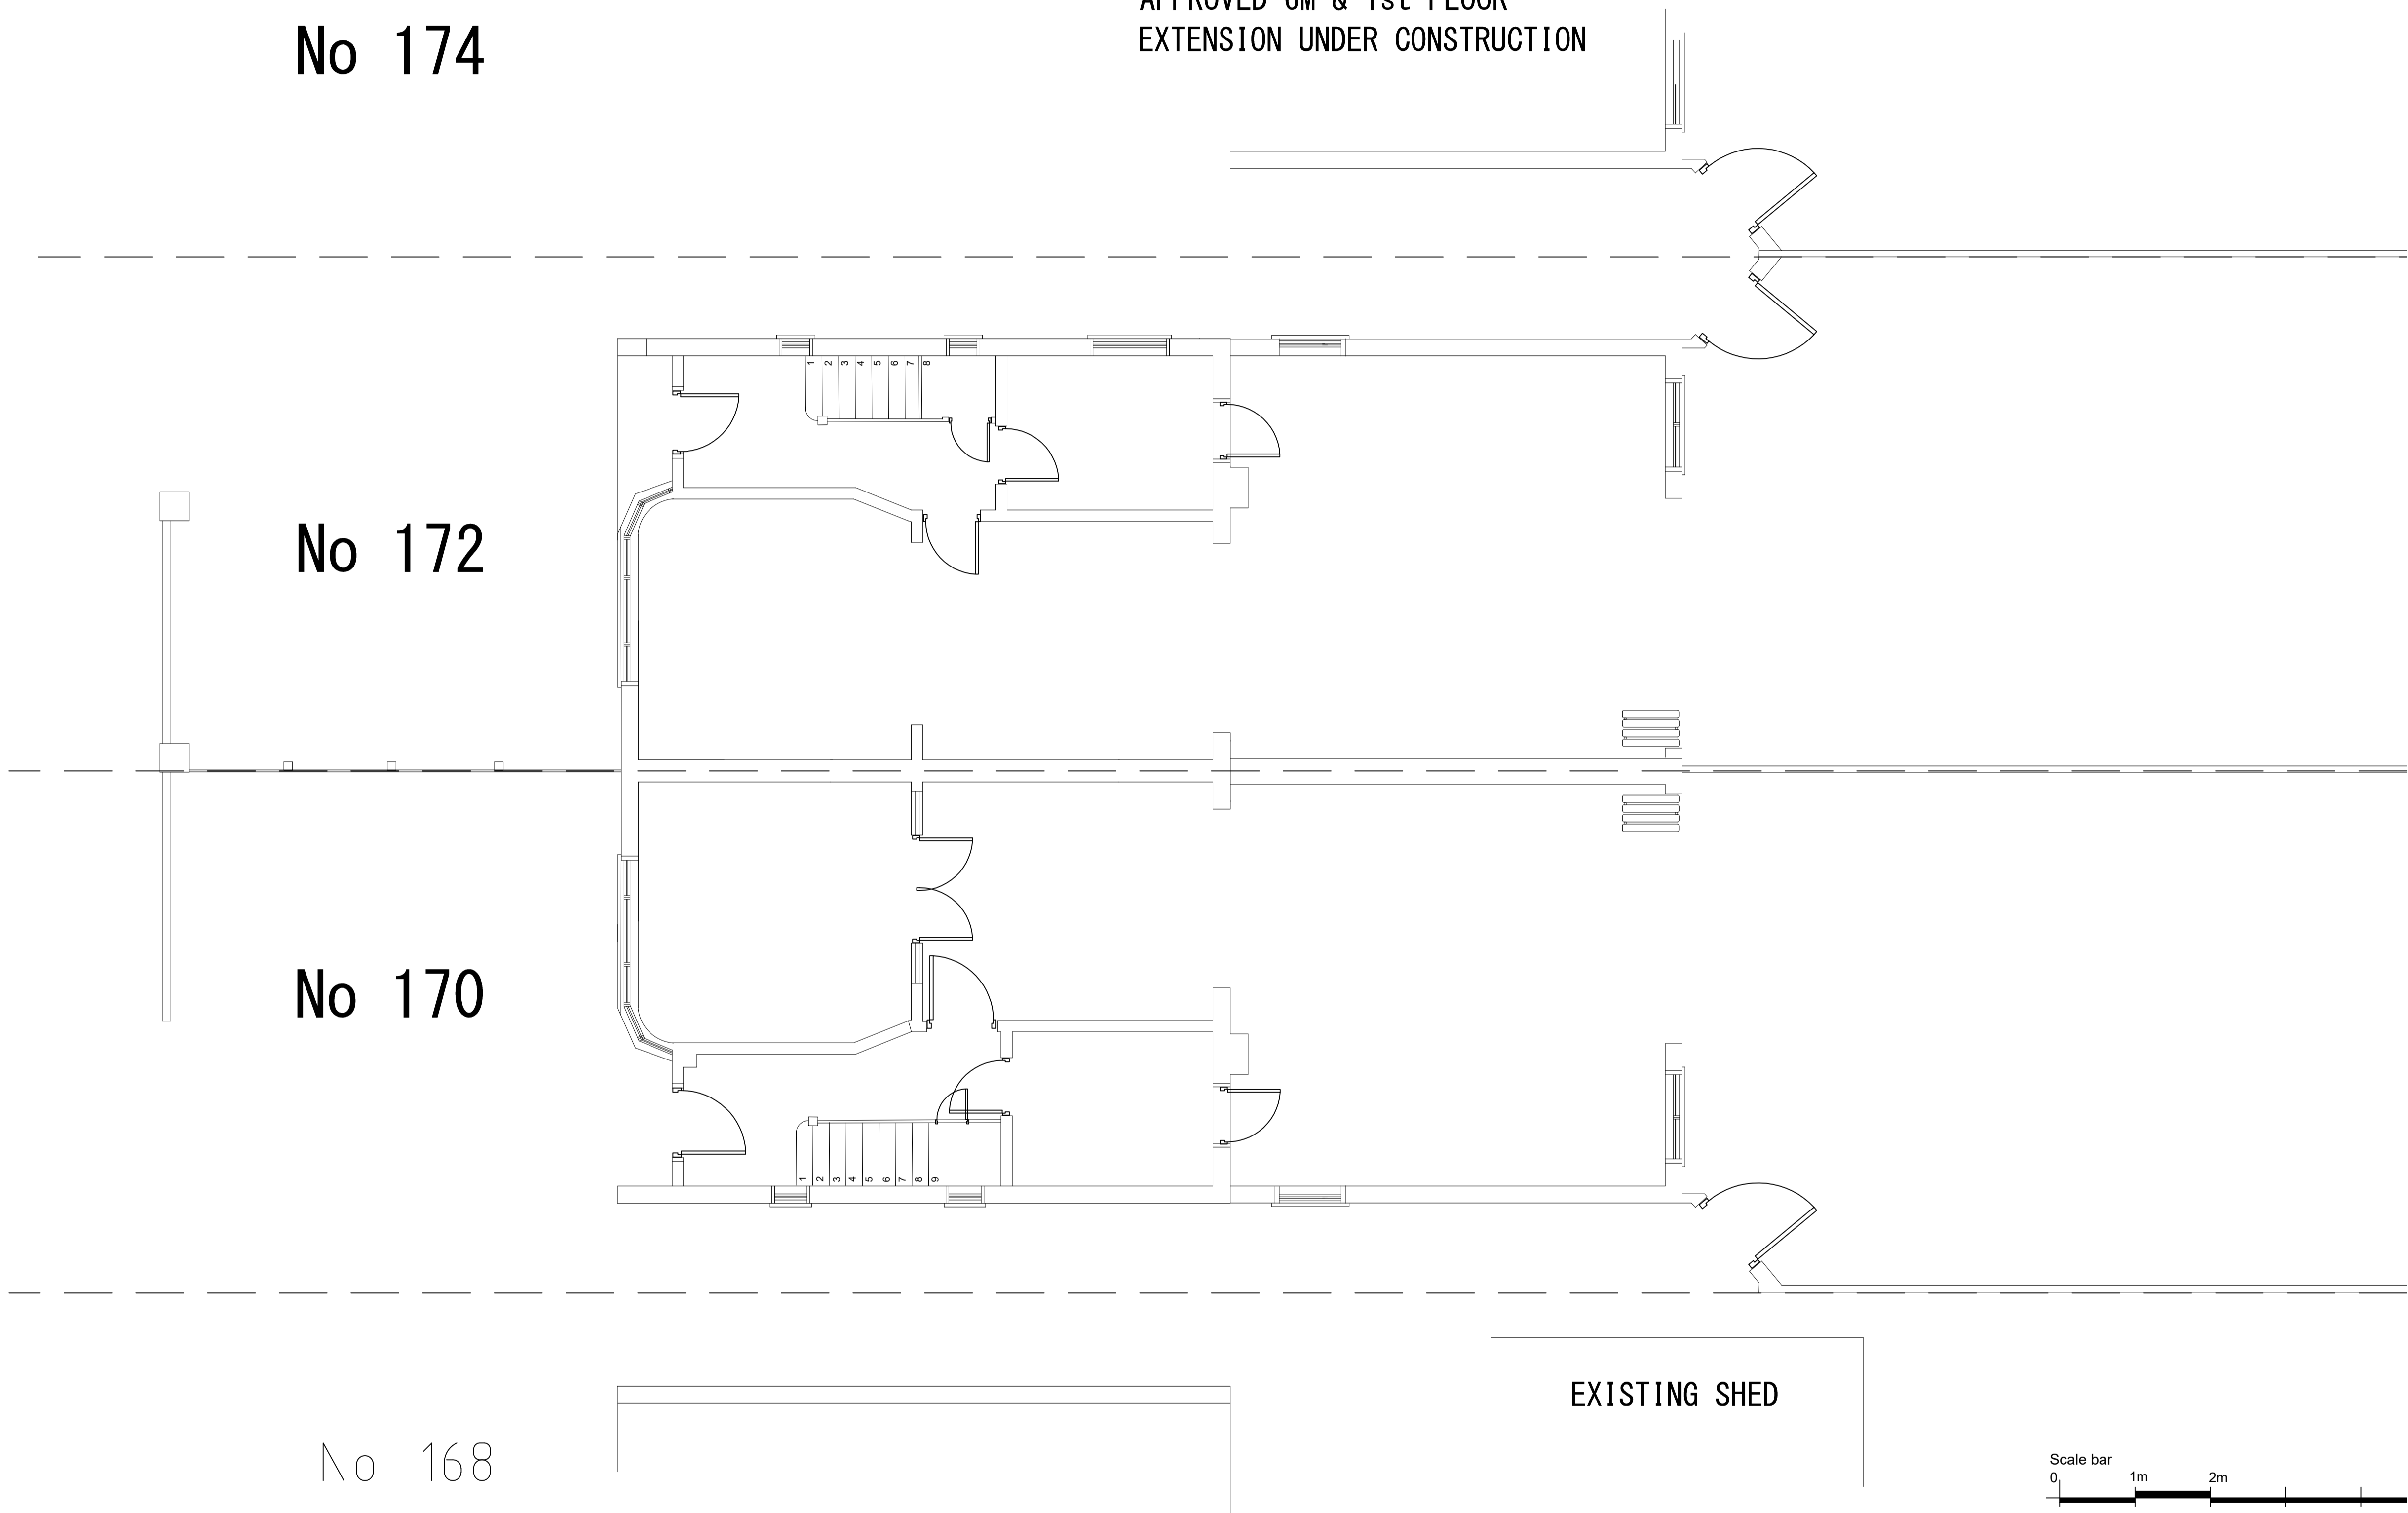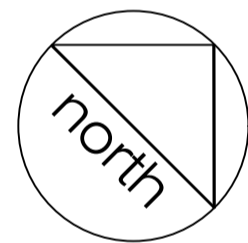

AI

**McDermott Consulting**  
McDermott House  
138 Uxbridge Road  
London W7 3SL  
tel: 020 8579 6923  
e: consult@mcdermottconsulting.co.uk

project 170 & 172 Carr Road  
Northolt UB5 4RF  
Ground Floor & 1st Floor Rear  
Extension

title  
**PROPOSED GROUND  
FLOOR**

dwg. no. 2368-PROP-01  
date: Mar 2024 scale: 1:50@A1  
by: ms ch'd: ms rev: 0