



annexe west elevation

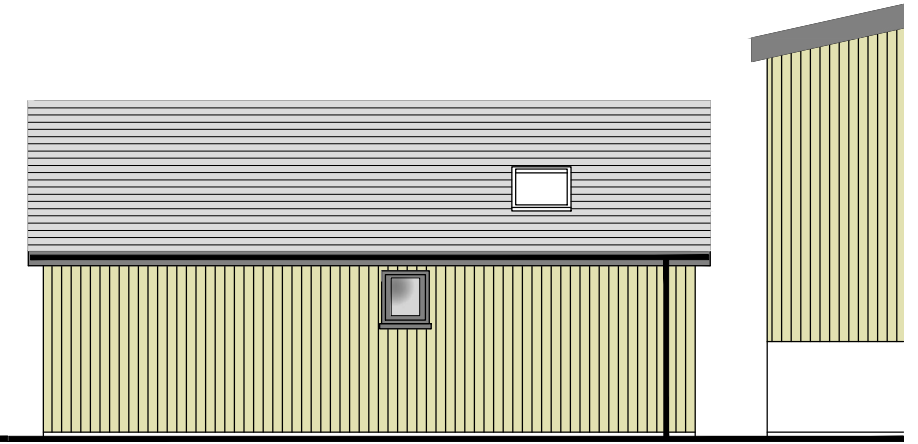


annexe south elevation



annexe east elevation

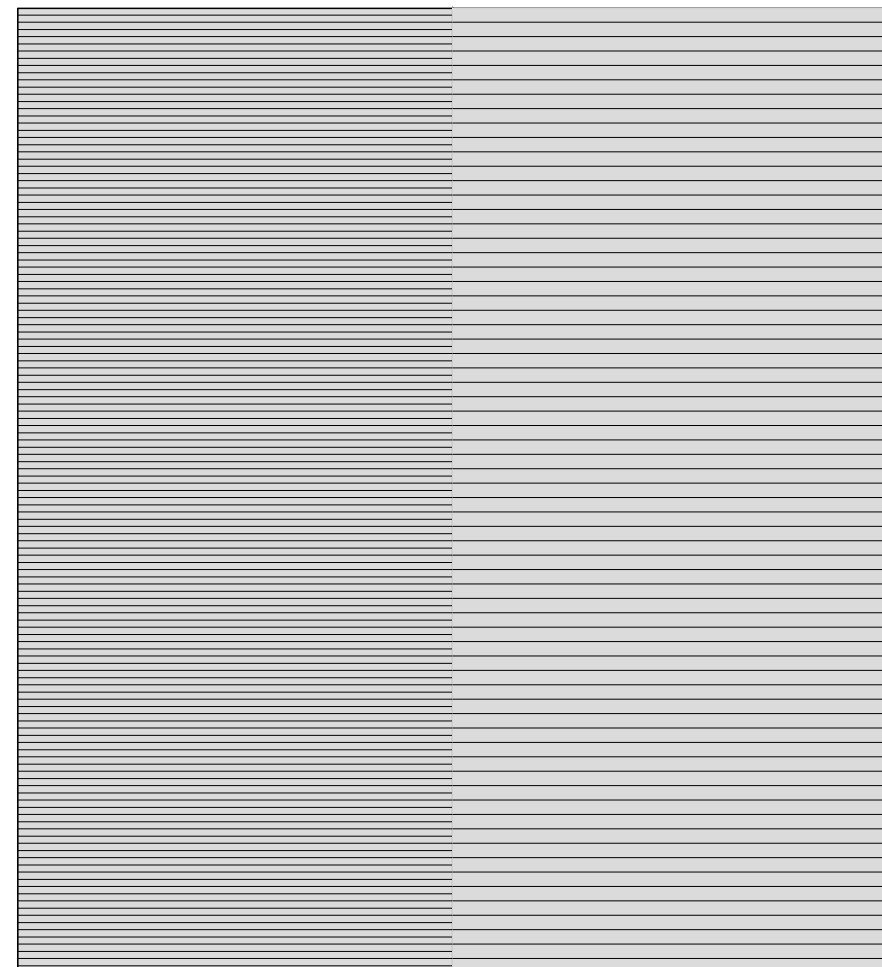

OUTLINE OF REPLACEMENT BARN UNDER CONSTRUCTION

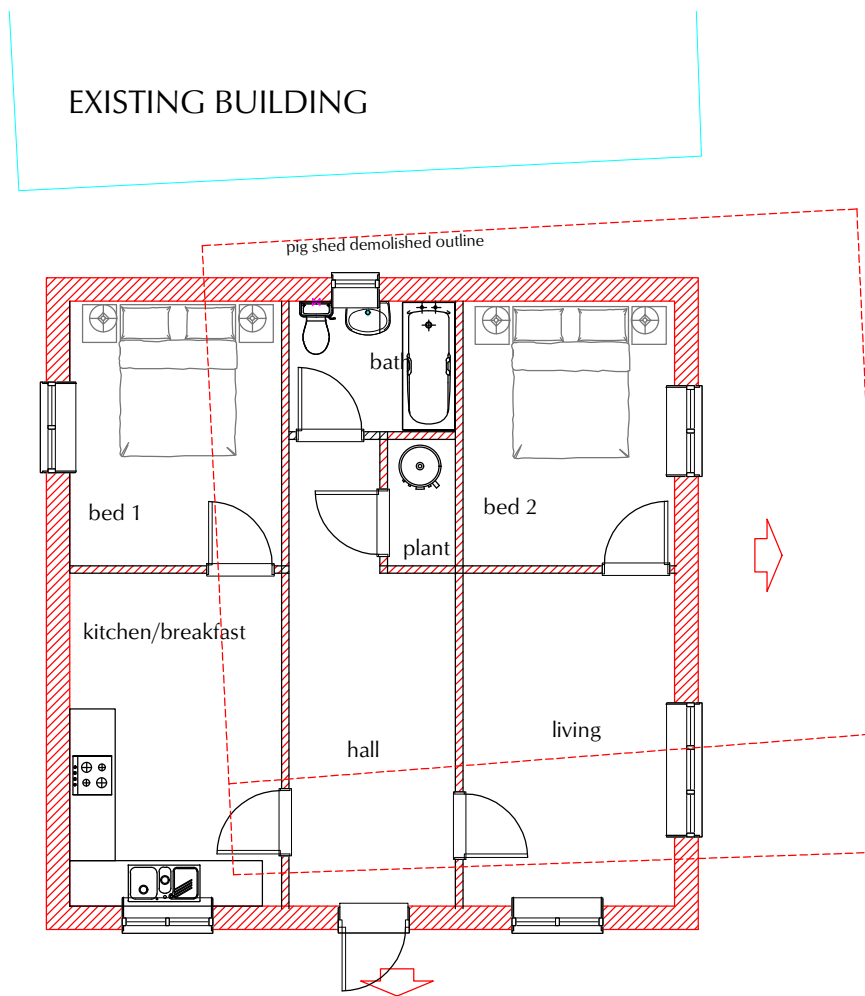

PROPOSED ANNEXE ON SITE OF FORMER PIGGERY

EXTERNAL FINISHES

artificial slate roof
timber cladding to match barn

THIS IS THEORY check carefully on site
check all dimensions and assumptions made on site
Confirm all structural matters with Engineers drawings

ISSUE STATE
PLANNING
SCALE 1:100
DATE April 2024
DRAWN S
AMENDMENT
A pig shed for demolition indicated



CLIENT AND PROJECT
Milton Furze, Payhembury
Annexe
Mr and Mrs P Mulherrins
DRWG TITLE
Proposed Annexe
DRWG NUMBER
23.26 BP 03a

Simon Spencer mciat
Chartered Architectural Technologist



Moor Lane House, Talaton Exeter EX5 2RG

mob 07973 653 758
E mail Simon@Spencer.co.uk
http://www.sspencer.co.uk

