



NOTES
 This drawing is not to be scaled for anything other than planning purposes only. It is not to be used for building regulations or construction purposes. All dimensions are to be confirmed on site. Architect to be informed of any discrepancies before any action is taken. This drawing is copyright © Smith & Newton Architects Ltd.

REV DATE	ISSUED BY - CK	BY - CK
00	20.11.20	KP CS Initial Issue
01	17.08.21	KP CS Revised Issue
02	07.09.21	KP CS Revised Issue

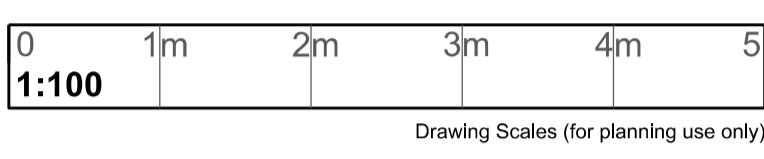

LEGEND

	Dwelling (C3 Land Use)
	Community (F.2 Land Use)
	Circulation / Communal Areas / Refuse & Recycling
	Amenity

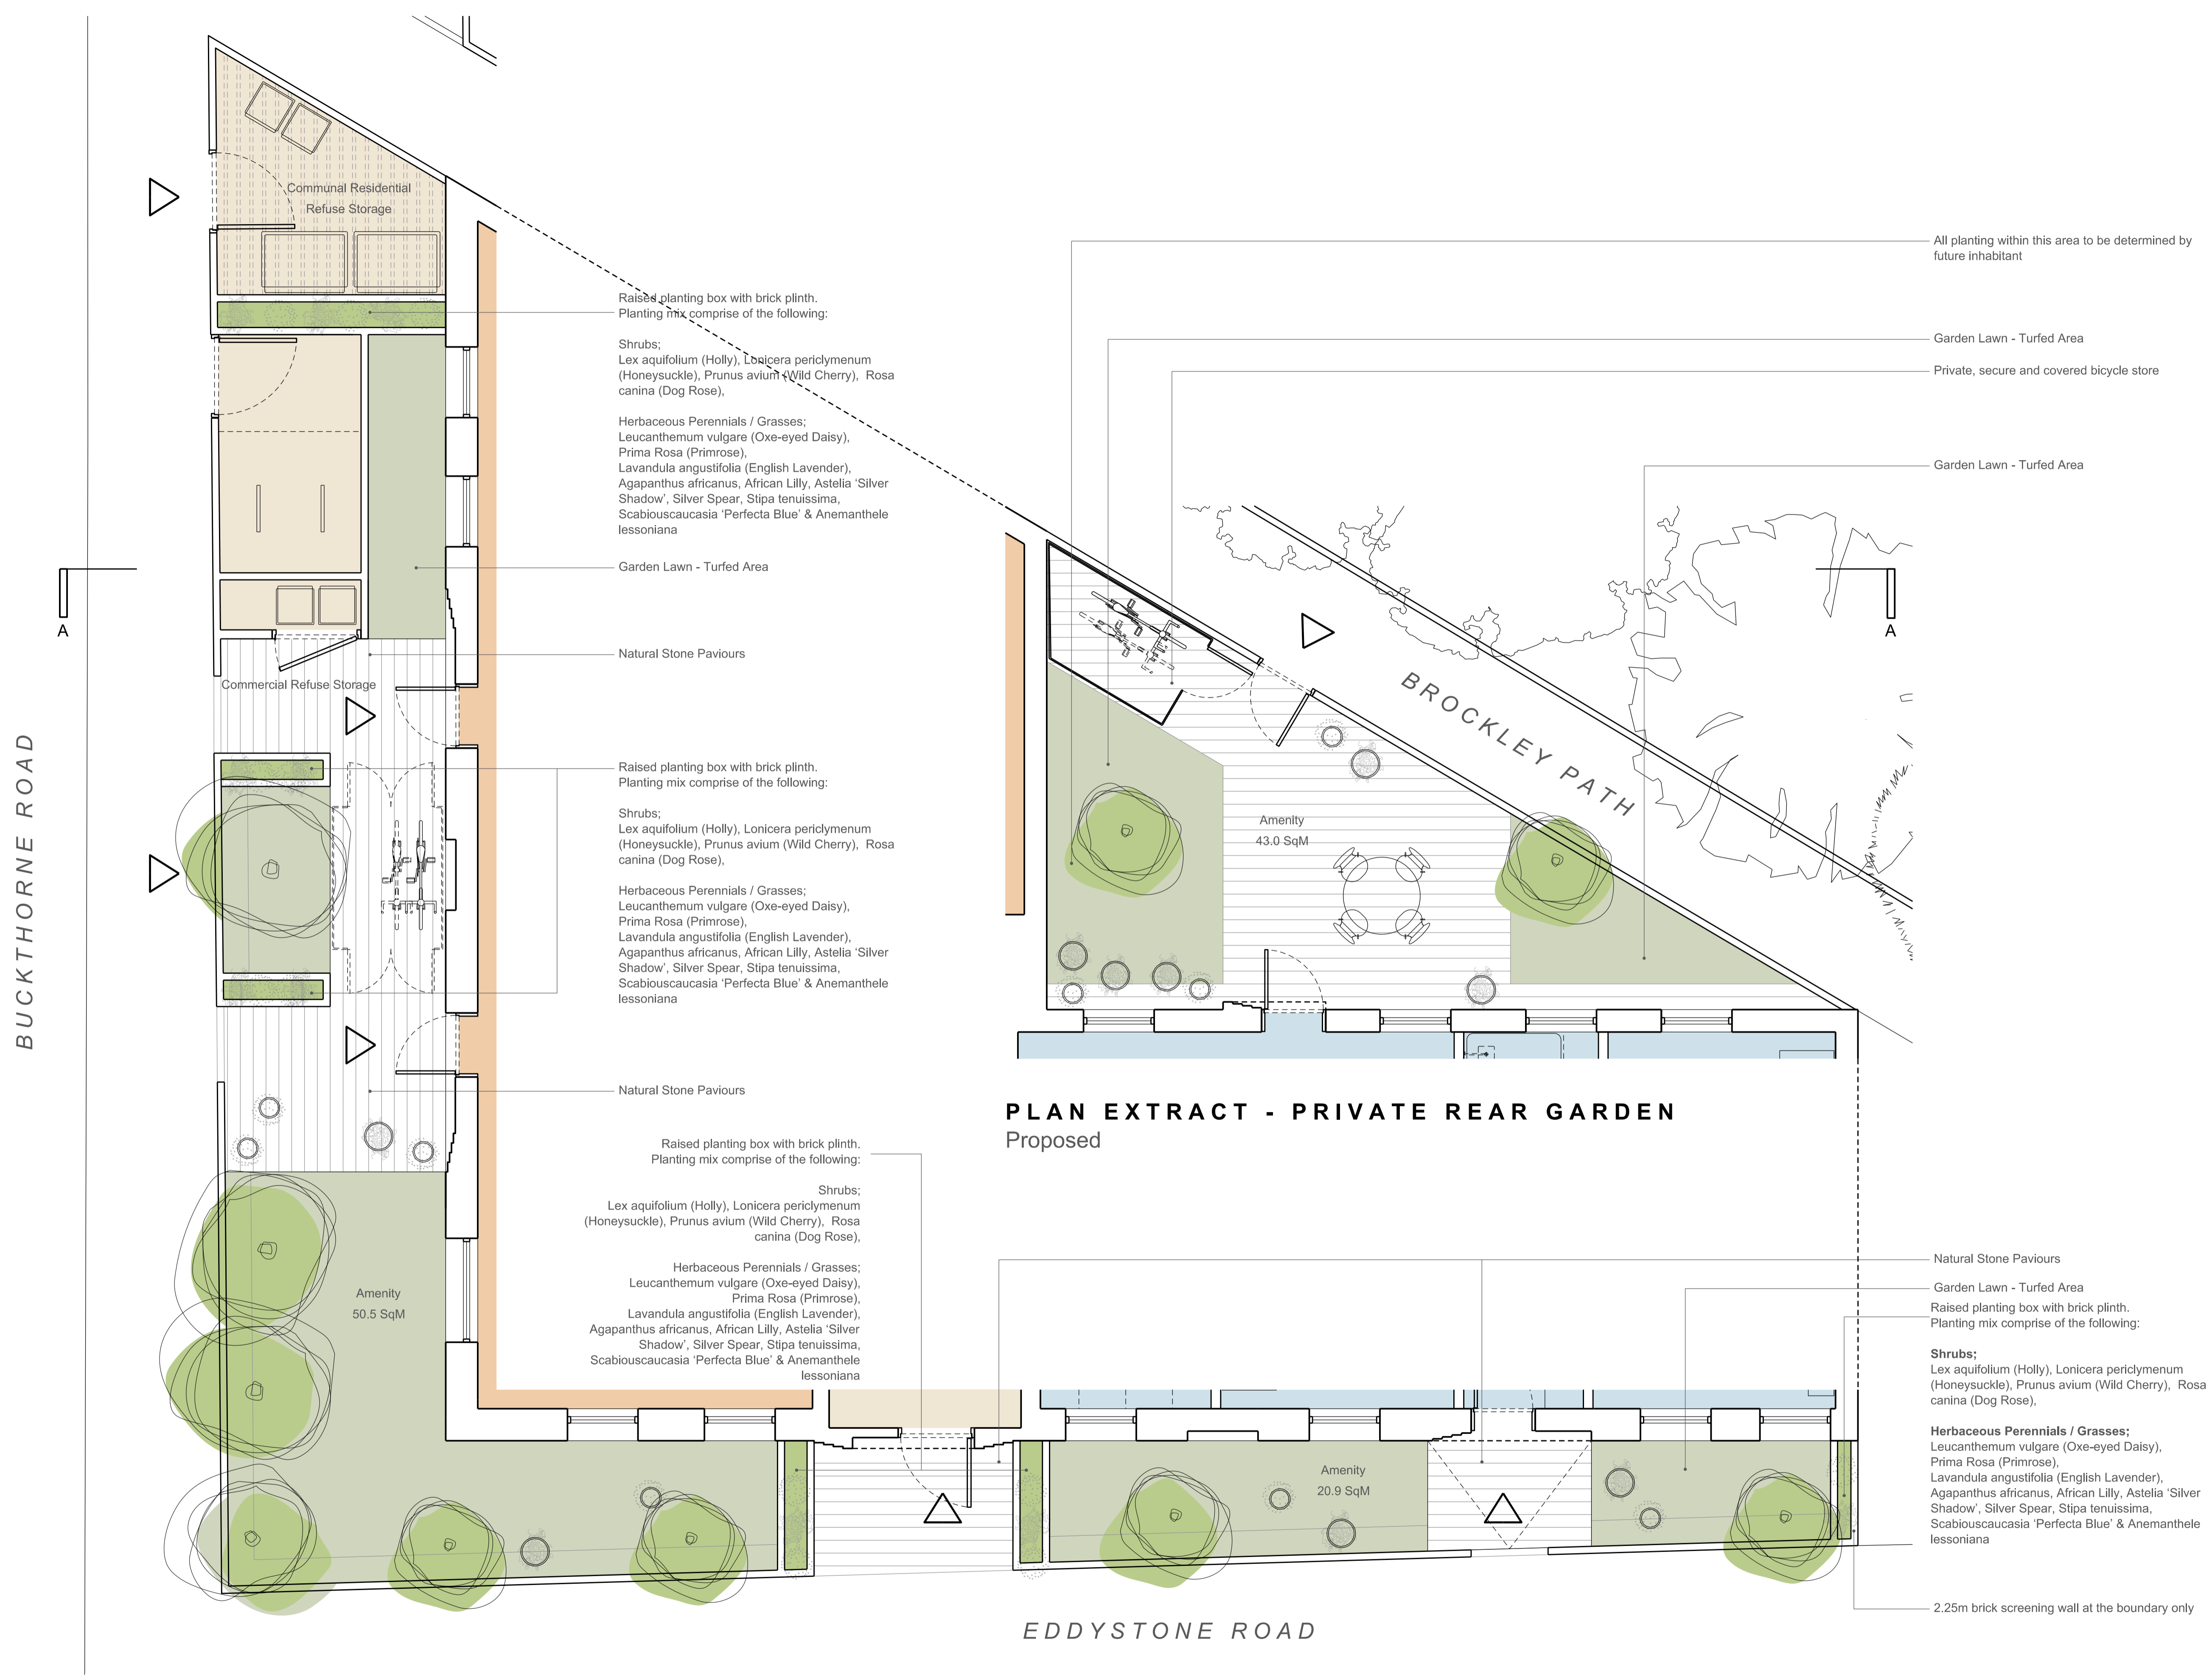

PLAN EXTRACT - PUBLIC FRONT GARDENS
Proposed

PLAN EXTRACT - PRIVATE REAR GARDEN
Proposed

SMITH & NEWTON ARCHITECTS
 RIBA CHARTERED PRACTICE
 A 9 Shepherd's Lane, Homerton, London E9 6JJ
 T +44 (0)20 8520 3867
 E info@smith-newton.com
 W www.smith-newton.com

Project	TRBL Honor Oak Brockley	Site Address	The Royal British Legion, Beaufort-Roberts Memorial Community Hall, 39-43 Eddystone Road, Lewisham, London SE4 2DE
Drawing Title	Ground Floor Landscaping Plan Proposed	Status	Planning
Drawing Reference	0452-02-0583	Scale(s) at A3	1:100
		Revision	02