


This drawing is copyright and may not be altered, traced, copied, photographed or used for any purpose other than that for which it is issued without written permission from CSA Architects.

Contractors are not to scale from this drawing, but to check all dimensions on site prior to the commencement of work. Any discrepancies should be reported to the Architect.

All details shown on this drawing are based upon typical site conditions related to the area. No responsibility can be accepted for abnormal conditions unless reported to the Architects, so that design amendments may be considered.



REV	DATE	NOTES	BY
A	27/03/24	Update for submission	MS
-	13/03/24	Initial Issue	SK

ORIGINAL DRAWING SIZE : A1

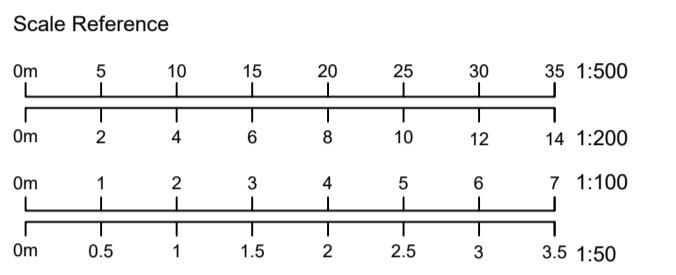

Topographical survey  
 completed by Target Geo LTD  
 Survey Services - 13/06/22

Earth and Stone Bund Removed Since Survey Completed to improve parking

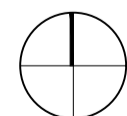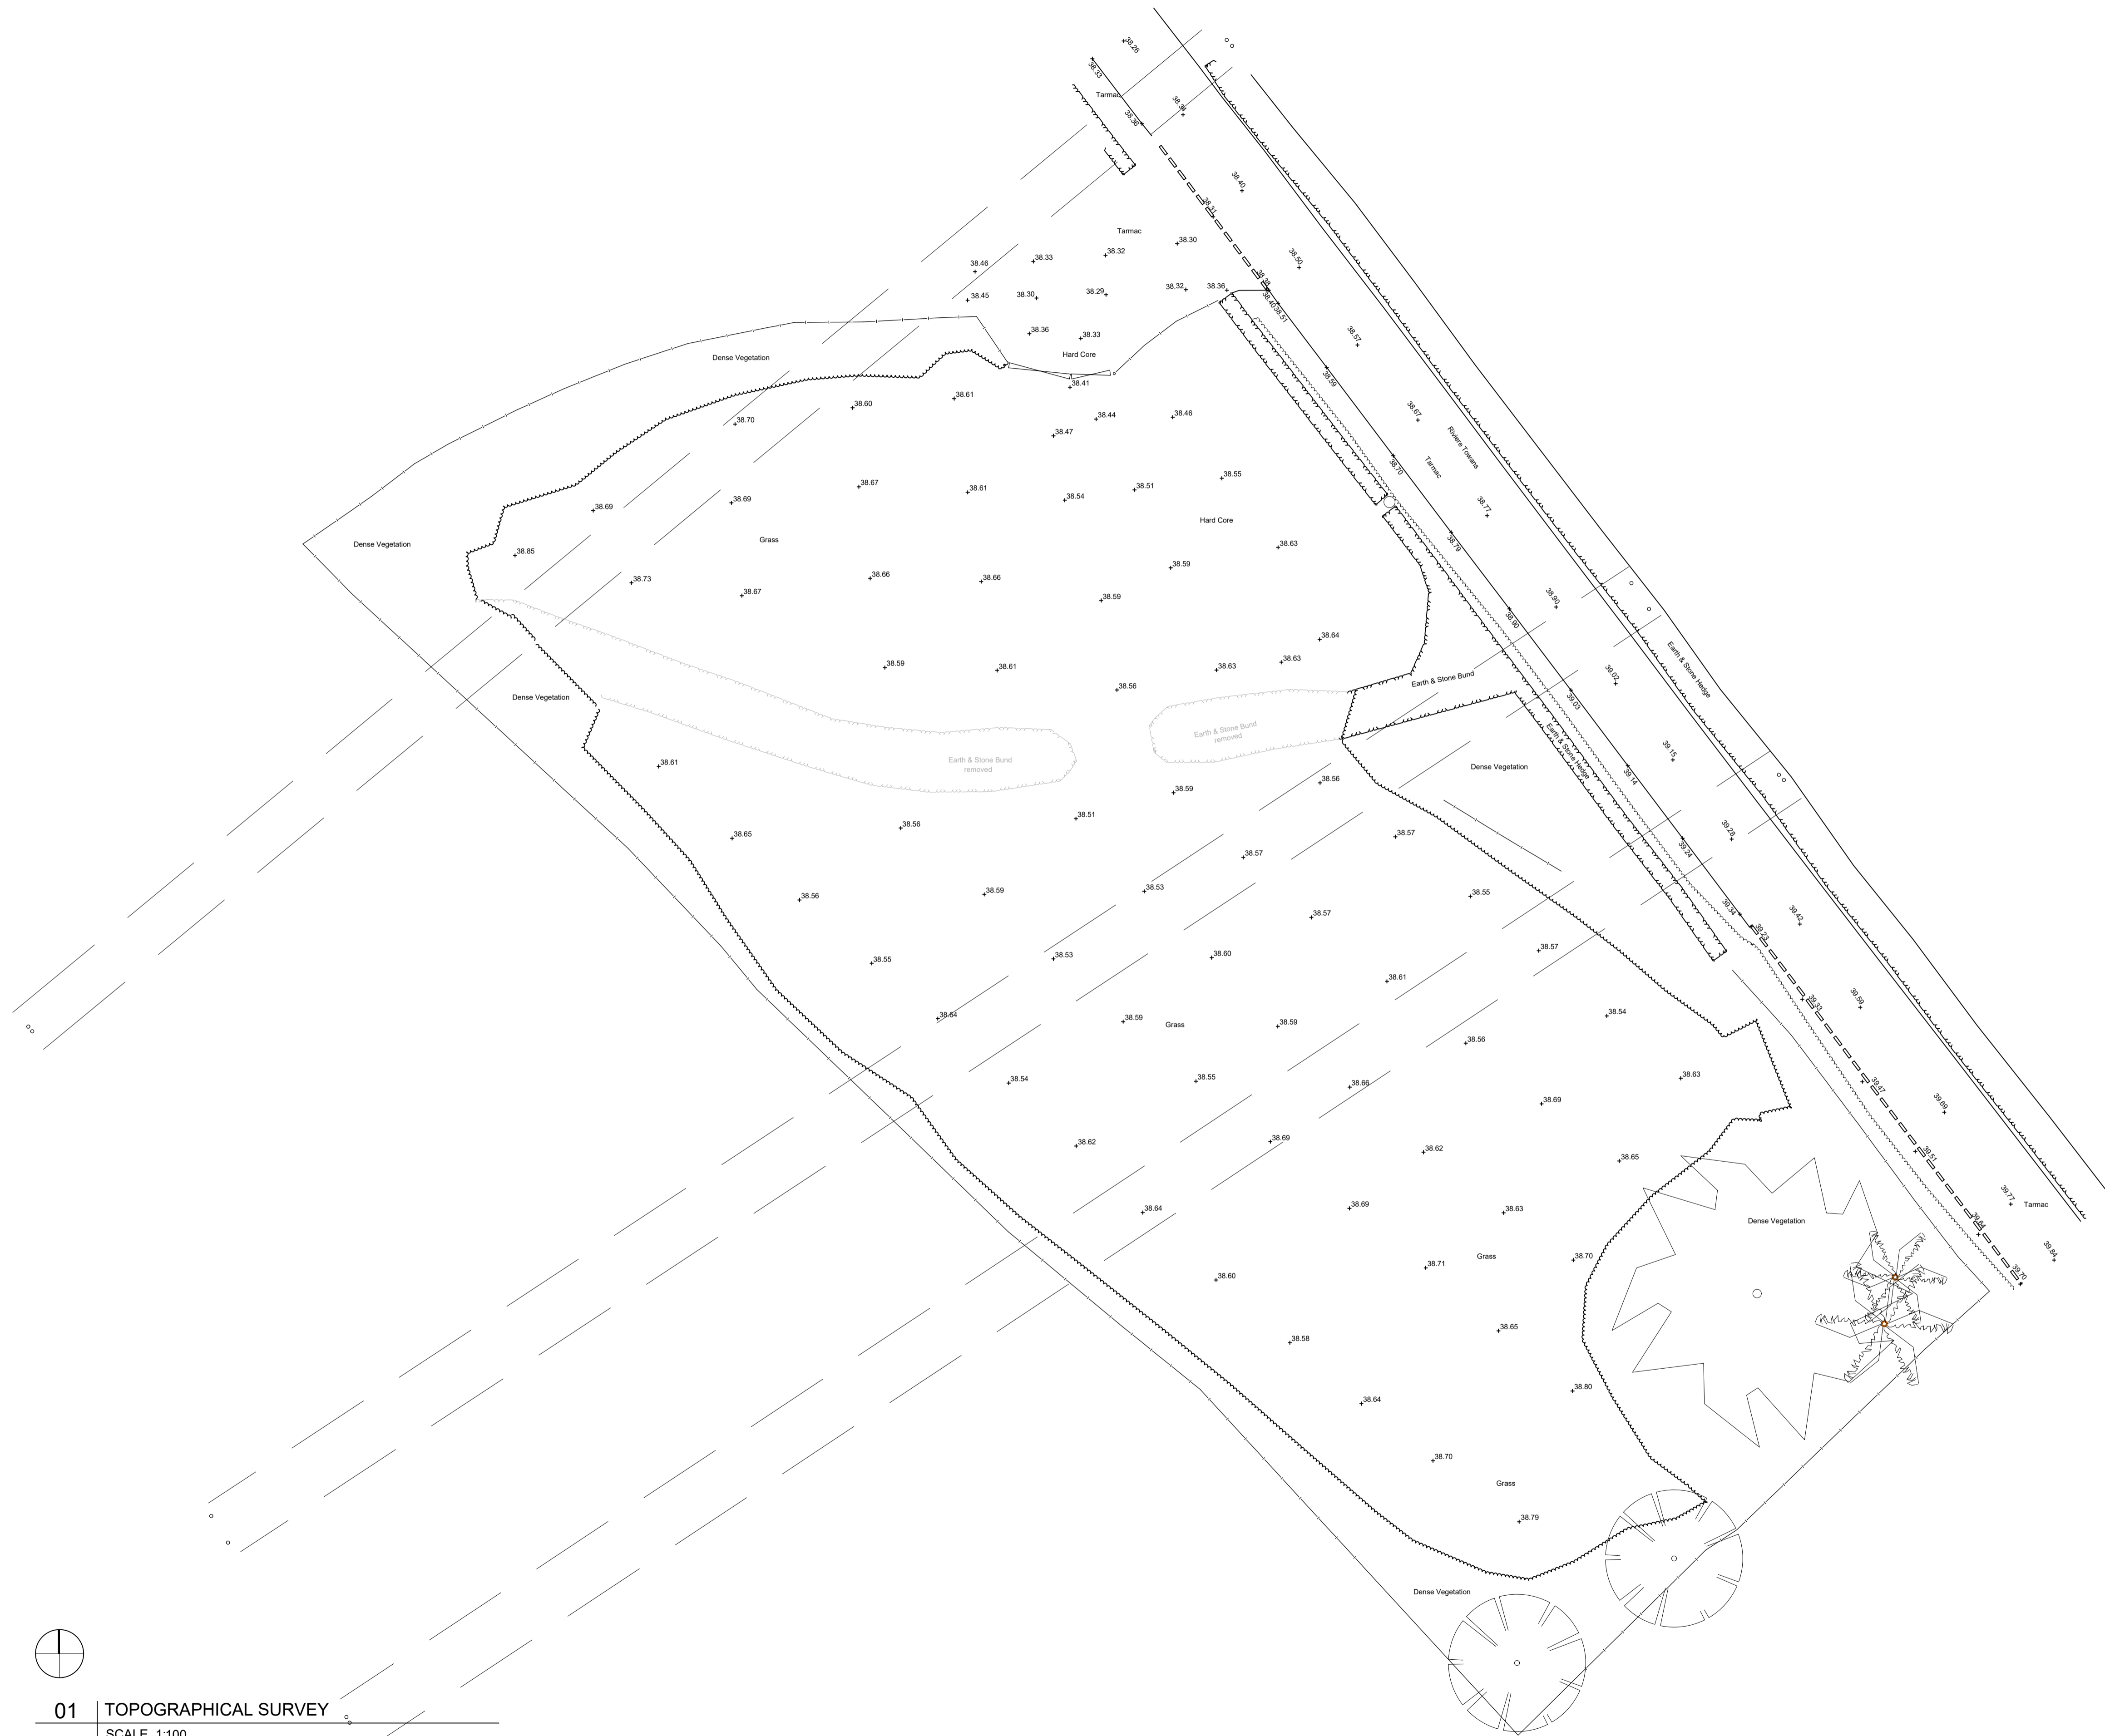

01 TOPOGRAPHICAL SURVEY  
 SCALE 1:100

**CSA Architects**  
 RIBA Chartered Practice

Tel 01872 265 310  
 www.csa-architects.co.uk  
 info@csa-architects.co.uk  
 St Piran House, Heron Way  
 Newham, Truro, Cornwall, TR1 2XN



Client  
**TOM'S HOLIDAY**  
 Job Description / Location  
**PROPOSED RESTAURANT  
 & LAUNDRY STORE**

**LAND NEAR HAYLE, RIVIERE TOWANS  
 HAYLE TR27 5AF**

Drawing Title  
**TOPOGRAPHICAL SURVEY**

Date	Scale	Drawn By	Checked
Mar 24	1:100	PT	SK
Job. No.	Drawing No.	Revision	
3451	002	A	

**PLANNING**