

Site Application Boundary
4010m²

Duchy College

Pond

The CUC Building

Brick Skills Workshop

Old Engineering Workshop

Philp Building

Pendray Building



Bell Tower Building

Recladding existing building with new window openings

Resurfacing of Tarmac

Removal connecting building and creation of gated compound

Removal of lean to building

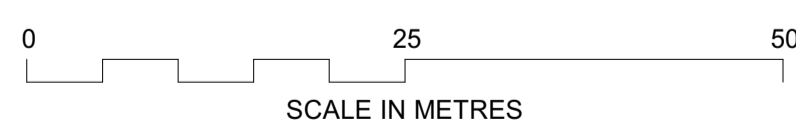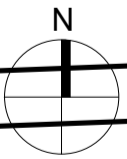

Block Plan - Proposed
1 : 500

NOTES

- 1 THIS DRAWING IS THE COPYRIGHT OF THE ARCHITECT AND MAY NOT BE REPRODUCED WITHOUT LICENCE.
- 2 DO NOT SCALE OFF THIS DRAWING EXCEPT FOR THE PURPOSES OF PLANNING ONLY.
- 3 ALL DIMENSIONS AND LEVELS ARE TO BE CHECKED ON SITE BY THE CONTRACTOR BEFORE COMMENCEMENT OF WORK AND ANY DISCREPANCIES REPORTED TO THE ARCHITECT.
- 4 NO RESPONSIBILITY CAN BE ACCEPTED FOR ERRORS ARISING ON SITE DUE TO UNAUTHORISED VARIATIONS FROM THE ARCHITECTS DRAWINGS.
- 5 DRAWINGS ISSUED ELECTRONICALLY MAY LOSE SOME DETAIL.

NOTES:

This drawings contains the following model files:
XXXX-PBWC-00-XX-M3-A-0001-Model Name

AMENDMENTS

Rev. No	Revision Description	Rev. Date	Review by	Issued by
1	First Issue	15.01.24	CS	JR

**Poynton Bradbury
Wynter Cole Architects**
ATLANTIC STUDIO, TRELYON AVENUE
ST. IVES, CORNWALL, TR26 2AD
Tel. 01736 792000
architects@pbwc.co.uk
www.pbwc.co.uk

Client:

Job

**Stoke Climsland T Level
Skills and Teaching Centre**

Title

Block Plan - Proposed

Project

3923 - PBWC - 01 - XX - DR - A - 1003

Purpose of Issue	Status	Revision
Planning	S2	P1

Scale

1 : 500@A1

Director In Charge	Project Lead	Off. Project No.
CS	CS	3923