


Brickwork Skills Workshop

Ground Floor Plan Existing
1 : 100

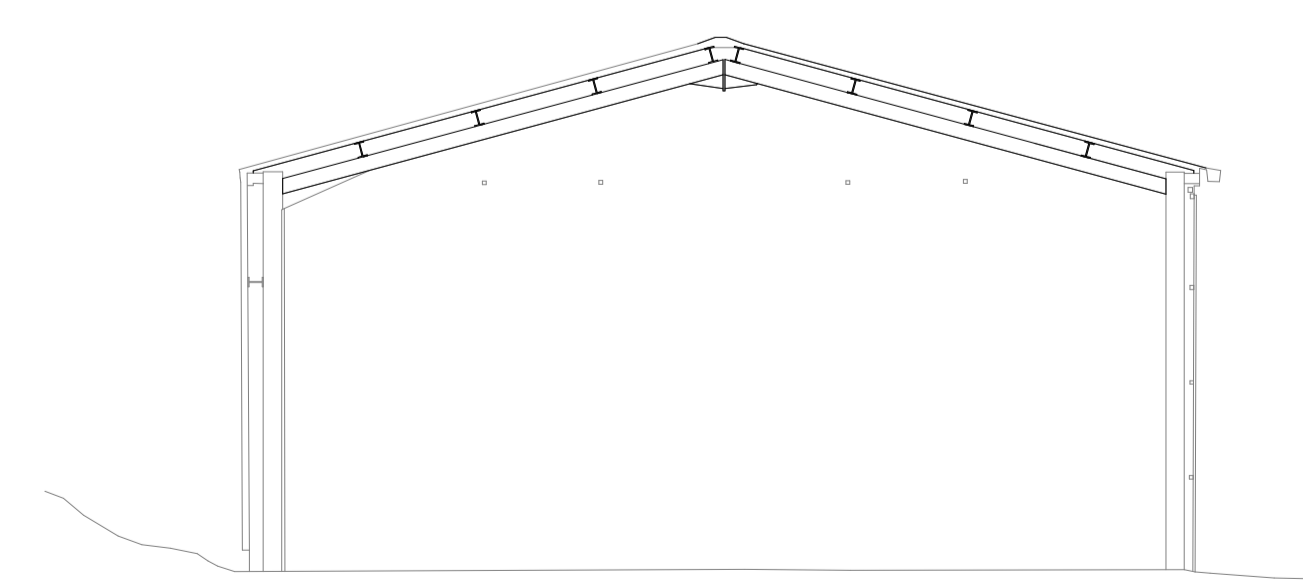

Cross Section Existing
1 : 100

NOTES

- 1 THIS DRAWING IS THE COPYRIGHT OF THE ARCHITECT AND MAY NOT BE REPRODUCED WITHOUT LICENCE.
- 2 DO NOT SCALE OFF THIS DRAWING EXCEPT FOR THE PURPOSES OF PLANNING ONLY.
- 3 ALL DIMENSIONS AND LEVELS ARE TO BE CHECKED ON SITE BY THE CONTRACTOR BEFORE COMMENCEMENT OF WORK AND ANY DISCREPANCIES REPORTED TO THE ARCHITECT.
- 4 NO RESPONSIBILITY CAN BE ACCEPTED FOR ERRORS ARISING ON SITE DUE TO UNAUTHORISED VARIATIONS FROM THE ARCHITECT'S DRAWINGS.
- 5 DRAWINGS ISSUED ELECTRONICALLY MAY LOSE SOME DETAIL.

NOTES:
This drawings contains the following model files:
XXXX-PBWC-00-XX-M3-A-0001-Model Name

AMENDMENTS

Rev. No	Revision Description	Rev. Date	Review by	Issued by
1	First Issue	15.01.24	CS	JR

**Poynton Bradbury
Wynter Cole Architects**
ATLANTIC STUDIO, TRELYON AVENUE
ST. IVES, CORNWALL, TR26 2AD
Tel. 01736 792000
architects@pbwc.co.uk
www.pbwc.co.uk

Client:



DUCHY COLLEGE

Job
Stoke Climsland T Level
Skills and Teaching Centre

Title
Plans and Section - Existing

Project
3923 - PBWC - 01 - GF - DR - A - 2001

Purpose of Issue Status Revision
Planning **S2 P1**

Scale
1 : 100@A1

Director In Charge CS	Project Lead CS	Off. Project No. 3923
---------------------------------	---------------------------	---------------------------------