


EXISTING BLOCK PLAN

SCALE 1:500  
0 5 15 25M



EXISTING LOCATION PLAN

SCALE 1:1250  
0 20 40 60M

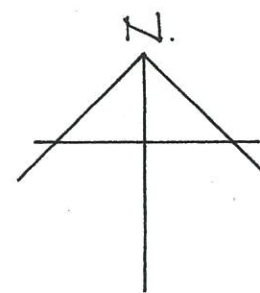

FIRST FLOOR REAR EXTENSION ABOVE EXISTING  
CONSERVATORY AND SINGLE STOREY REAR  
EXTENSION  
25 BROOM FARM CLOSE, NAILSEA, BS48 4YJ  
EXISTING LOCATION/BLOCK PLAN  
SCALE 1 : 1250 / 1 : 500