


- Notes
1. ALL LEVELS AND DIMENSIONS ARE SHOWN IN METRES UNLESS NOTED OTHERWISE.
 2. DO NOT SCALE FROM THIS DRAWING, ONLY FIGURED DIMENSIONS AND LEVELS TO BE USED.
 3. THE DRAWING IS BASED ON TOPOGRAPHICAL SURVEY FROM SEVERN PARTNERSHIP MADE AVAILABLE ON 07/09/2023 (VERSION P09).
 4. TEMPORARY LIGHTING TO BE DESIGNED AT GRIP 6.
 5. TEMPORARY POWER, WATER AND COMMS APPLIED FOR AND COMPLETED AT GRIP 6.
 6. EXTERNAL LIGHTING TO MEET REQUIREMENTS OF HSE GUIDANCE LIGHTING AT WORK HSG38. TO PREVENT LIGHT SLIPPAGE TO NEIGHBOURING PROPERTIES, EXTERNAL LIGHTS SHALL BE FACED IN DOWNWARDS POSITION. EXTERNAL LIGHTING TO BE FACED AWAY FROM BADGER SETT.
 7. A LIGHTING PLAN WILL BE INCLUDED IN THE DETAILED CEMP FOR AGREEMENT WITH NETWORK RAIL AND THE RELEVANT PLANNING AUTHORITY. THE LIGHTING SCHEME WILL COMPLY WITH THE INSTITUTE OF LIGHTING PROFESSIONALS GUIDANCE NOTES FOR THE REDUCTION OF OBTRUSIVE LIGHT GN01 (2011) AND THE PROVISIONS OF BS 5489, CODE OF PRACTICE FOR THE DESIGN OF ROAD LIGHTING (BSI, 2013A), TO BE PROVIDED AT GRIP 6.
 8. TEMPORARY WORKS TO BE DESIGNED AT GRIP 6.

LEGEND	
	STEELGUARD FENCE
	TIMBER HOARDING
	SILT FENCING
	HERAS BOUNDARY FENCE
	AMPHIBIAN FENCE
	MAGNETIC SAFETY BARRIER (VORTOK)
	ACCESS/EGRESS GATE
	PEDESTRIAN ROUTE
	HAUL ROAD
	SITE ROAD
	RRAP
	STOCK PILE
	LAYDOWN AREA
	MOBILE PLANT AREA
	PLANT PASSING POINT
	REFUELLING AREA
	WASTE SEGREGATION/STORAGE AREA
	EV CHARGING BAY
	TREE / HEDGE PROTECTION AREA
	BADGER SETT BUFFER ZONE
	HARDSTANDING
	HOARDING LIGHTING
	INDICATIVE PV LIGHTING
	COMPOUND AREA BOUNDARY

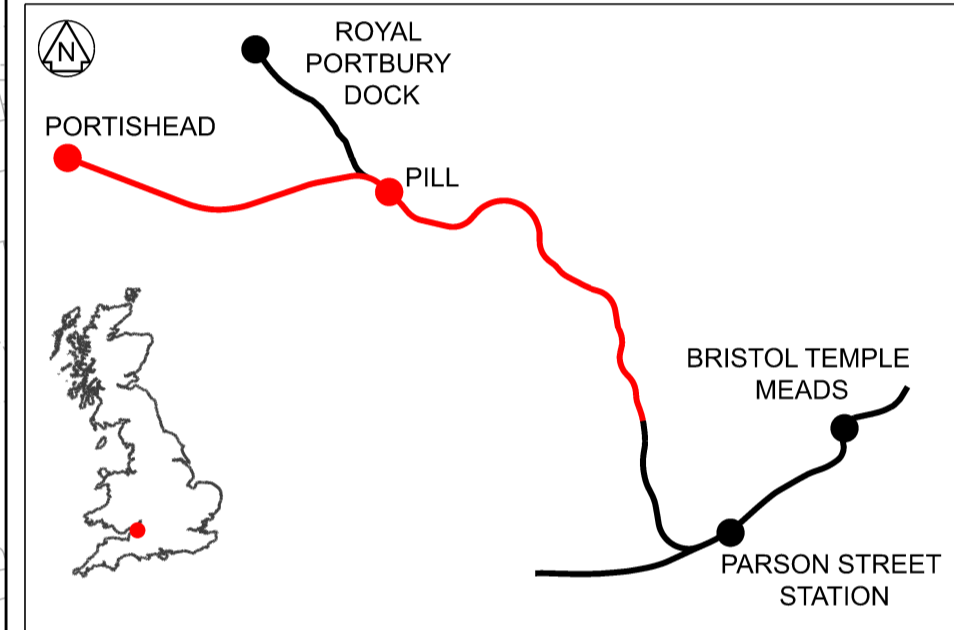

P01	11/04/24	First Issue for DCO requirement 15	DR	DS	MN
Rev	Date	Description of Revisions	Drawn	Chkd	Appr
Status	Date				Suitability
					S2




Authorised	Signed	Date
	Electronically Signed	
Contractor(s)		
VolkerFitzpatrick Ltd		
Location		
PORTISHEAD BRANCH		
Type	Sub-type	
CAD Drawing	General	
Role	Sub-Role	
Rail Engineering	General	
Zone		
Western Region		
Phasing	Project Stage	
	GRIP 5	
Region		
Western and Wales		

Contract No.	140569
Contract Title	Metrowest Phase 1b
Drawing Title	TEMPORARY COMPOUND PORTISHEAD PHASE 1

Designed	Signed	Date
	Electronically Signed	10/04/24
Drawn	Signed	Date
D.Richards	Electronically Signed	10/04/24
Checked	Signed	Date
D.Schofield	Electronically Signed	11/04/24
Approved	Signed	Date
M.Niles	Electronically Signed	11/04/24
Scale(s)	ELR & Mileage	
1:1000	120.0617 to 130.0638	
Alternative Reference		Sheet
		of Revision

Drawing Number	140569-VLF-WST-POD-DRG-ESE-001006
Sheet	P01

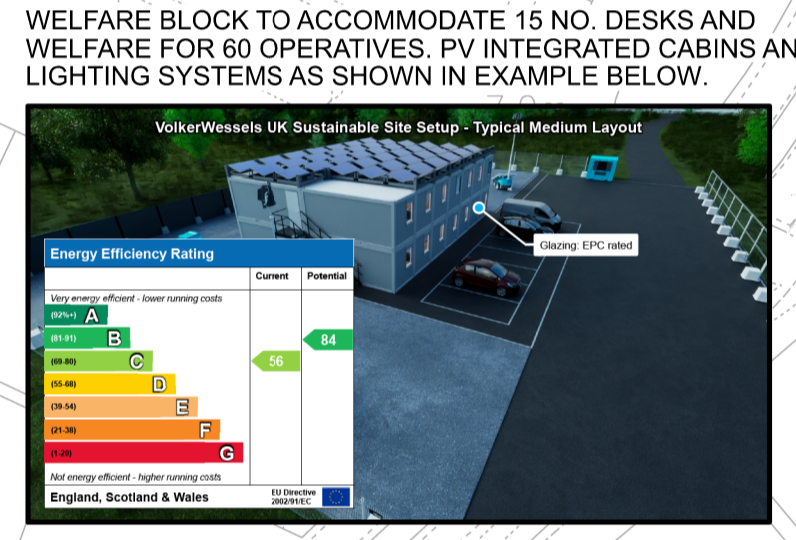

FOR DCO APPROVAL ONLY

OS map data reproduced by permission of Ordnance Survey on behalf of HMSO. © Crown copyright 2023. All rights reserved. Ordnance Survey licence number 010040692.