




PROPOSED ROOF PLAN

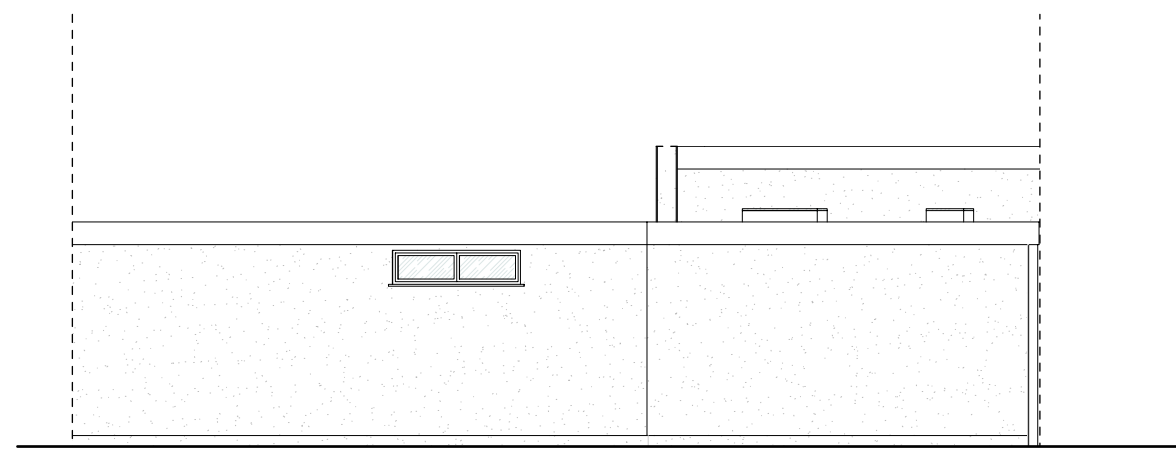

PROPOSED REAR ELEVATION

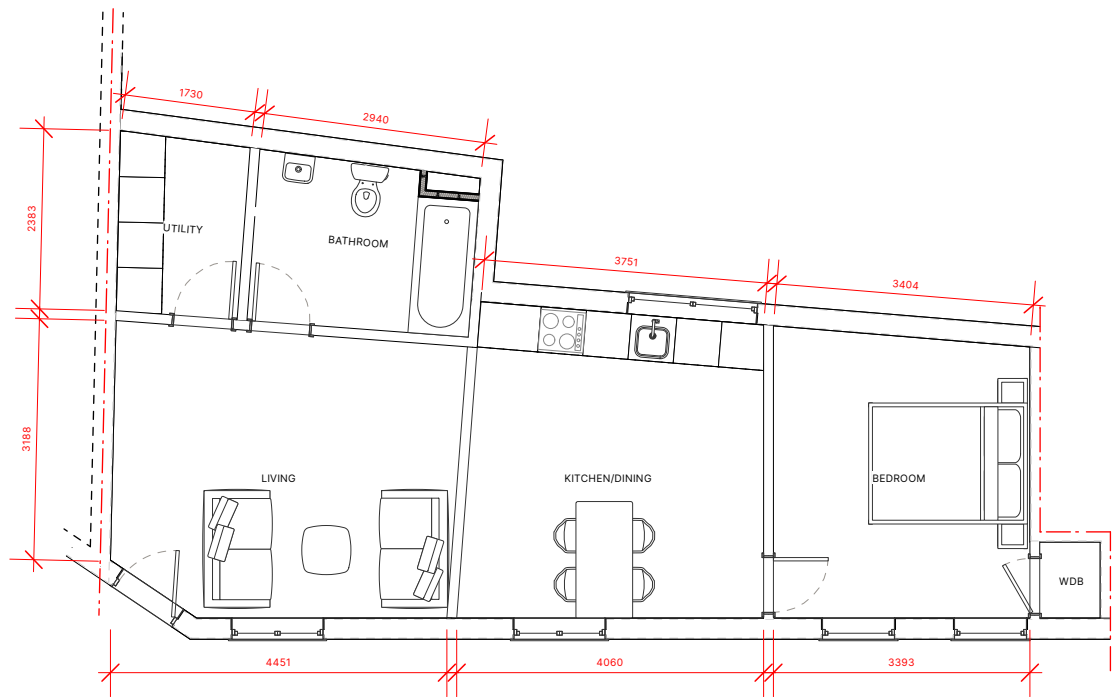

PROPOSED GROUND FLOOR PLAN

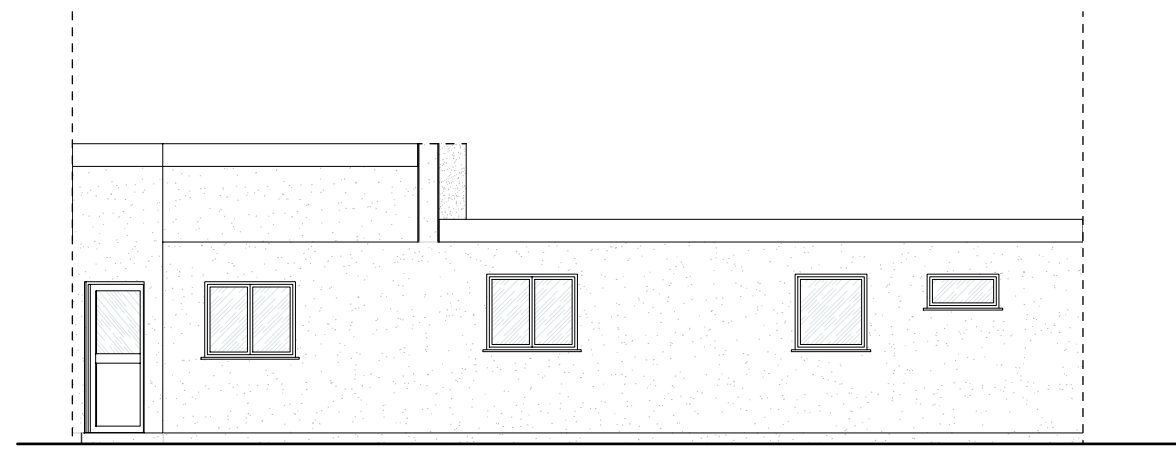

PROPOSED FRONT ELEVATION