



BITTERNE ROAD WEST

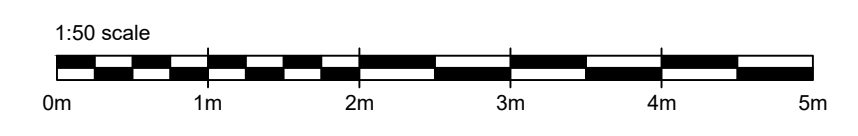

NOTES:
© THIS DRAWING IS COPYRIGHT AND REMAINS THE PROPERTY OF RPS DESIGN GROUP LTD. SCALES INDICATED ARE FOR PLANNING PURPOSES ONLY - ALL DIMENSIONS TO BE CHECKED ON SITE

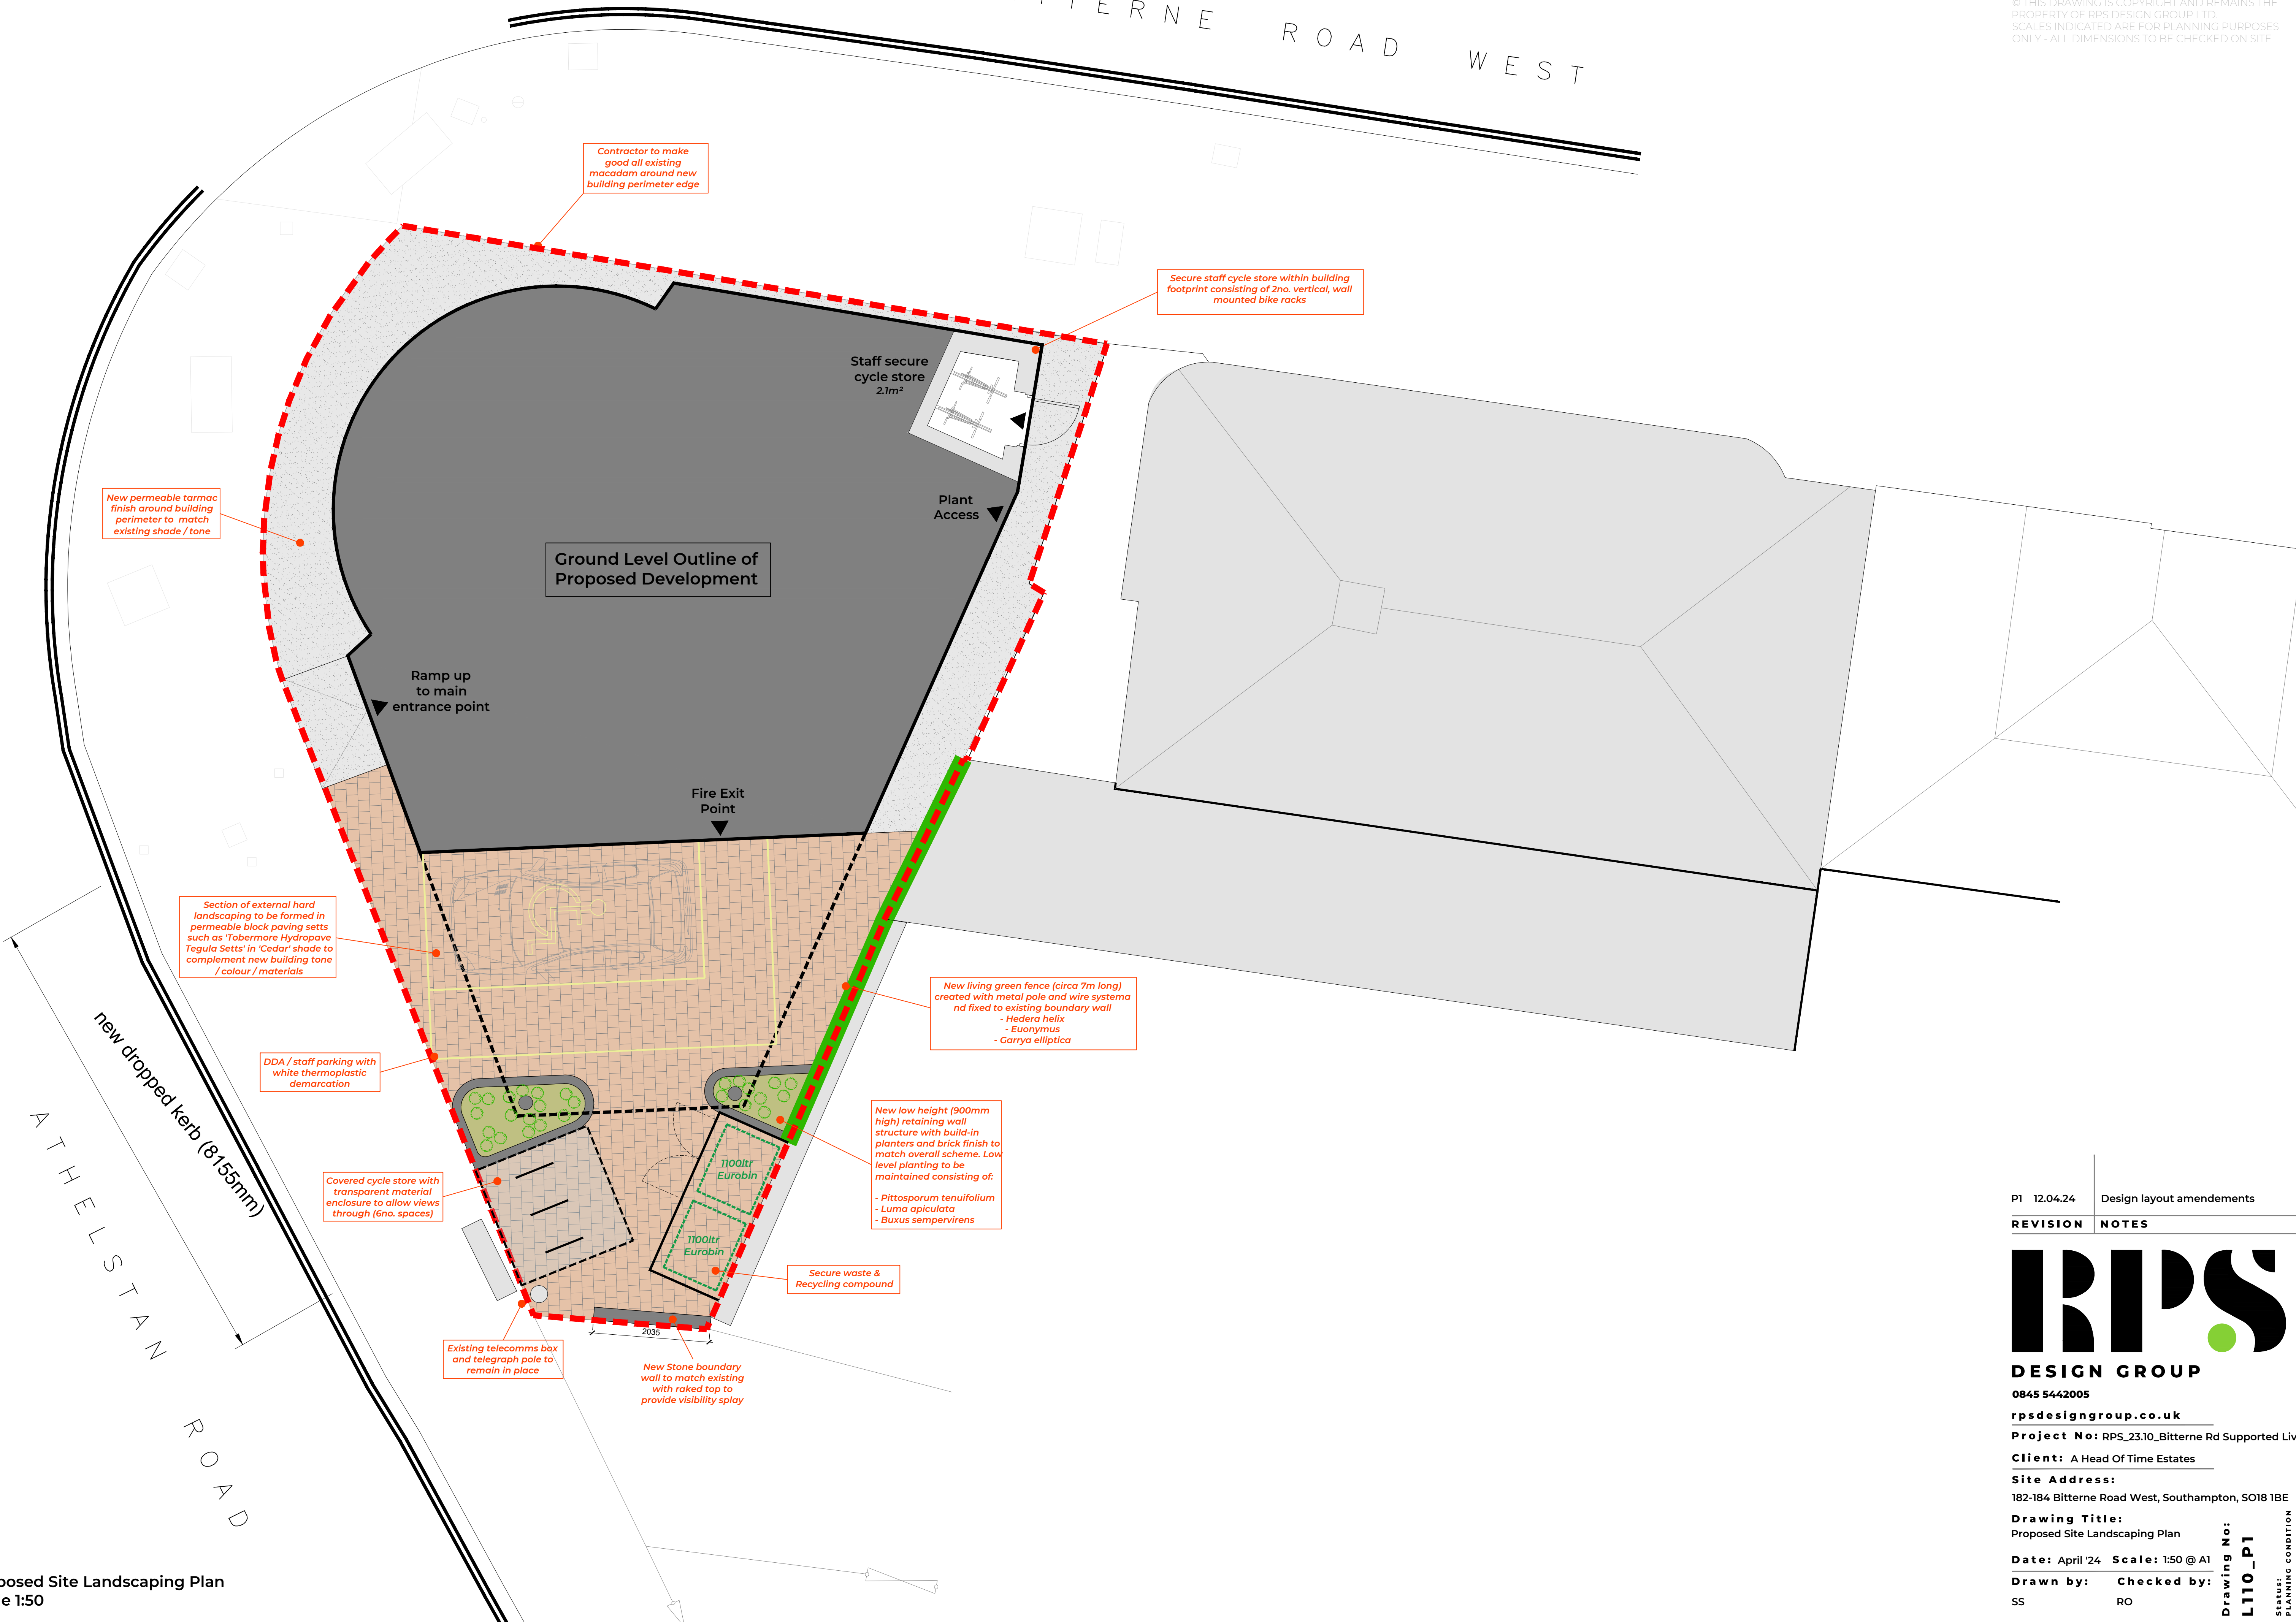

Proposed Site Landscaping Plan
Scale 1:50

REVISION	NOTES
P1 12.04.24	Design layout amendments

RPS
DESIGN GROUP
0845 5442005
rpsdesigngroup.co.uk

Project No: RPS_23.10_Bitterne Rd Supported Living
Client: A Head Of Time Estates
Site Address: 182-184 Bitterne Road West, Southampton, SO18 1BE
Drawing Title: Proposed Site Landscaping Plan
Date: April '24 **Scale:** 1:50 @ A1
Drawn by: SS **Checked by:** RO

Drawing No: LT10_P1
Series: PLANNING CONDITION