




Existing Front Elevation

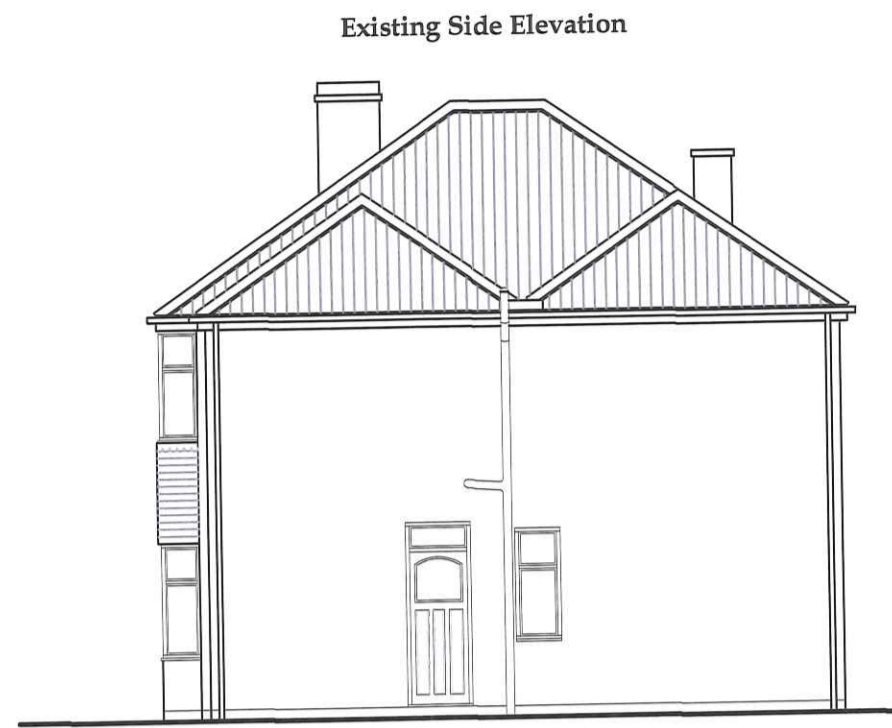


Existing Side Elevation

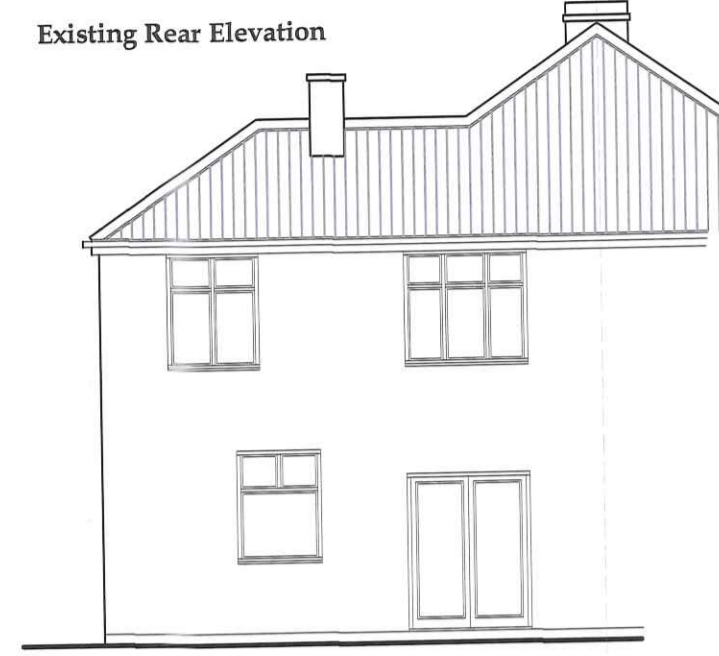


Existing Rear Elevation

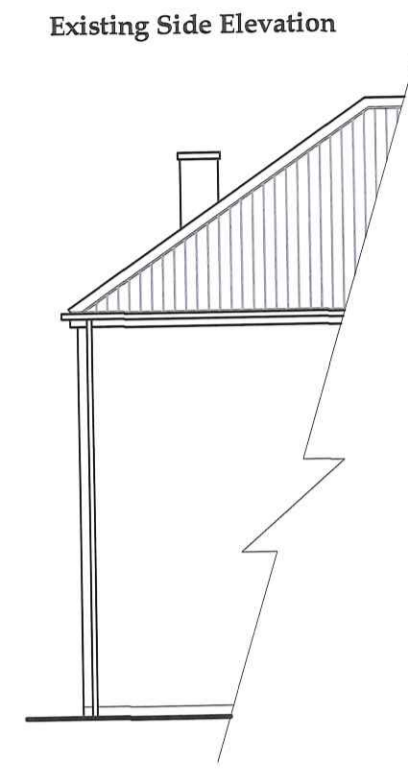

Existing Side Elevation

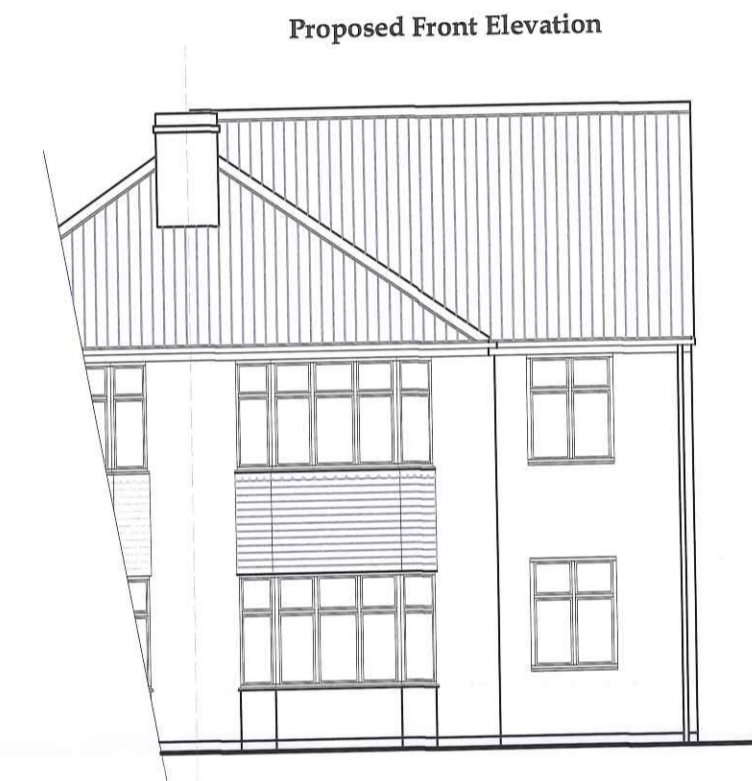


Proposed Front Elevation

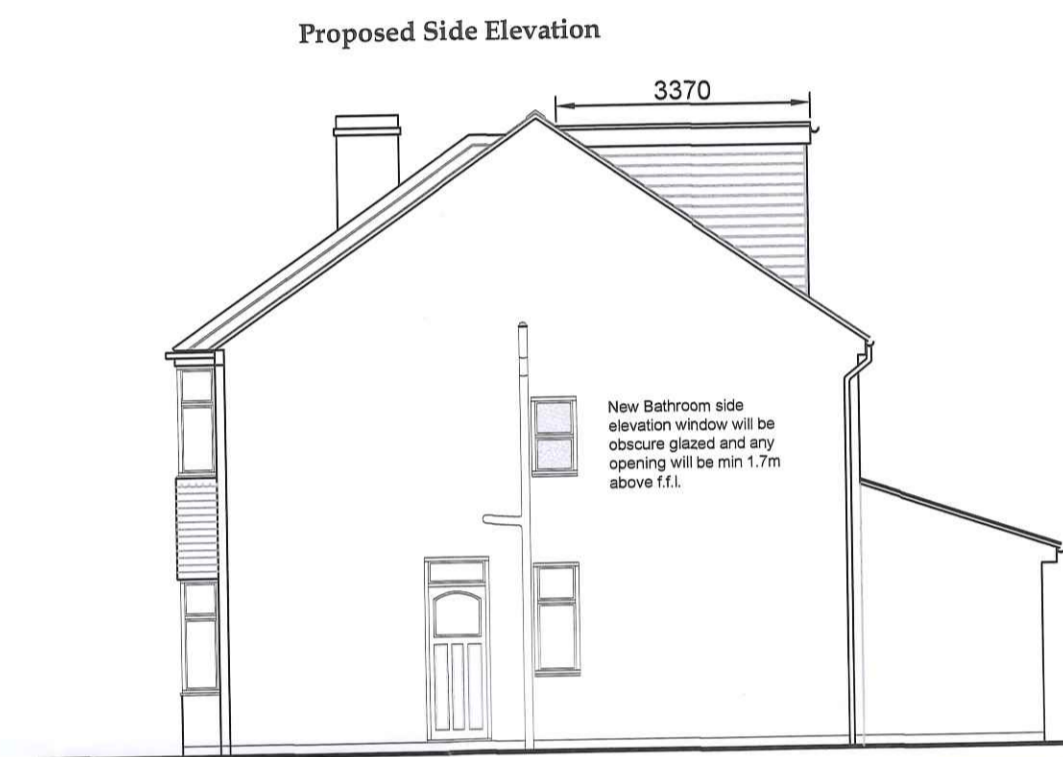


Proposed Side Elevation




Proposed Rear Elevation

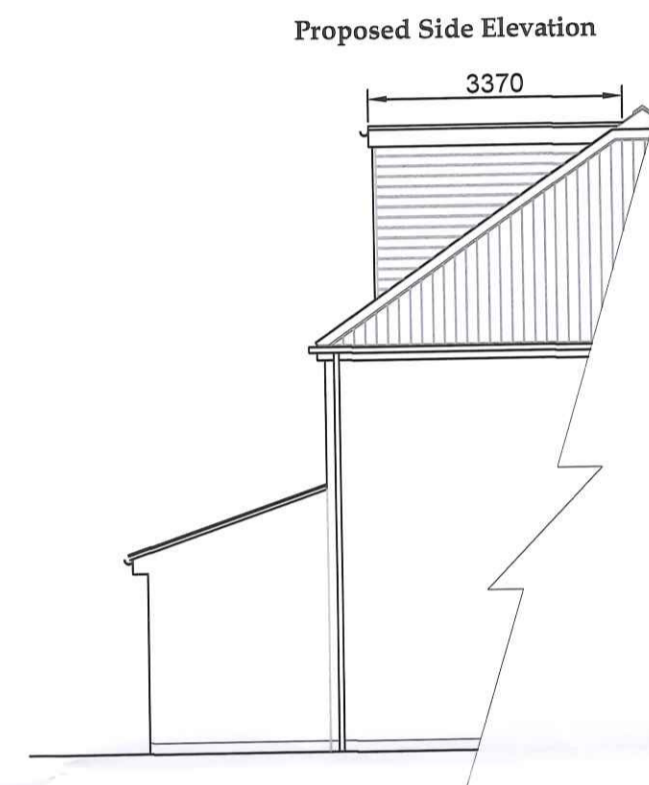


Proposed Side Elevation

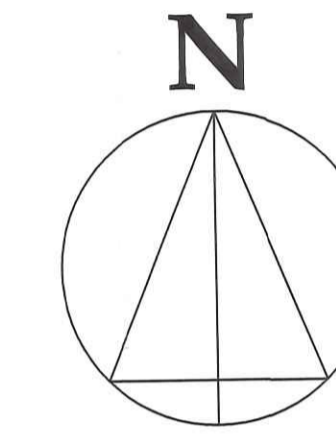


Site Location Plan

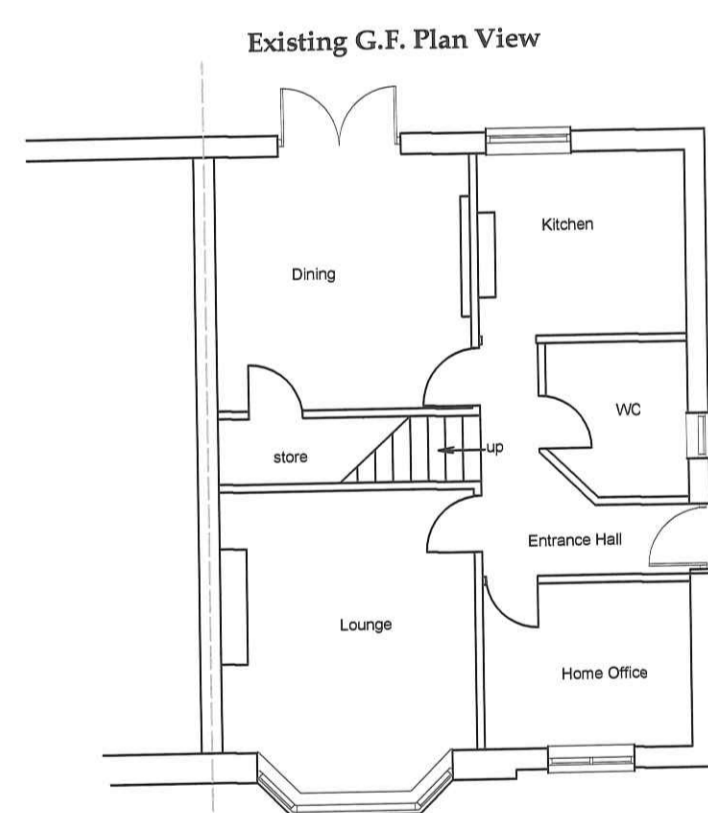

Existing G.F. Plan View

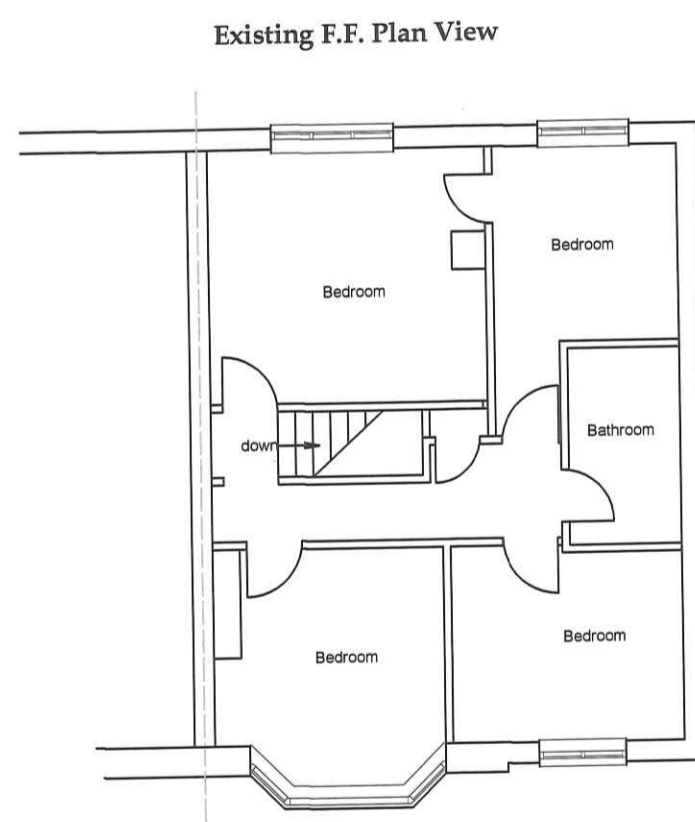


Existing F.F. Plan View

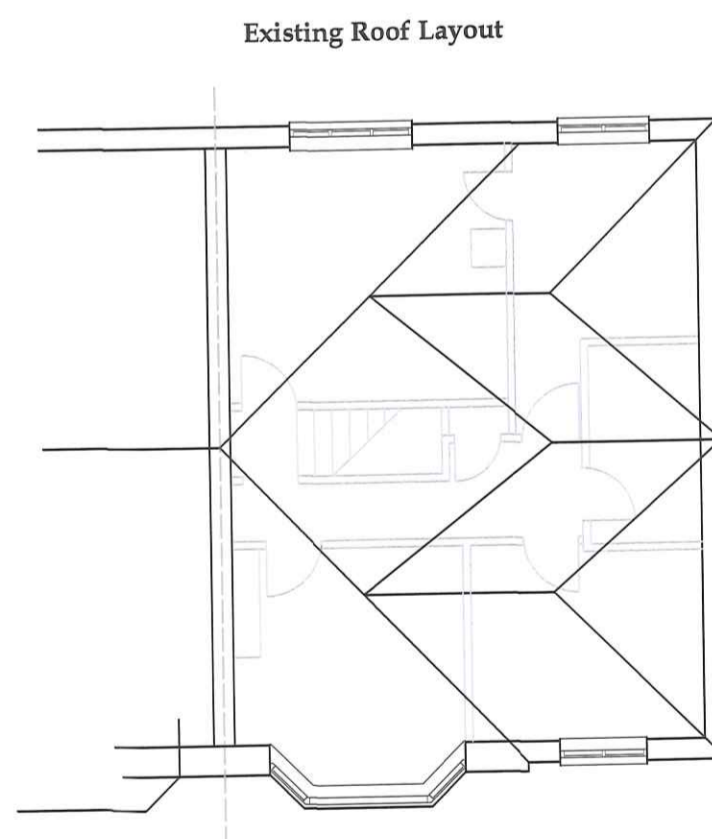


Existing Roof Layout




Site Layout Plan

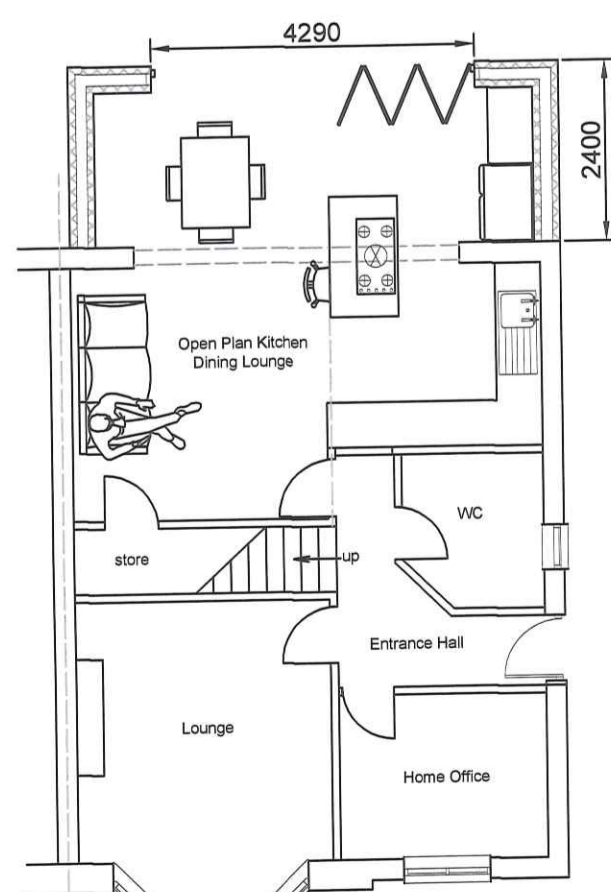

Proposed G.F. Plan View

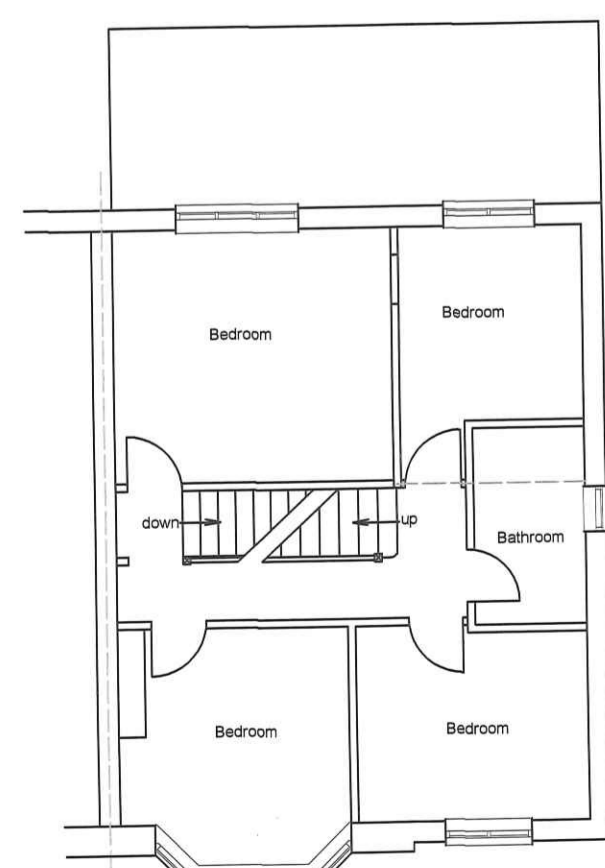

Proposed F.F. Plan View

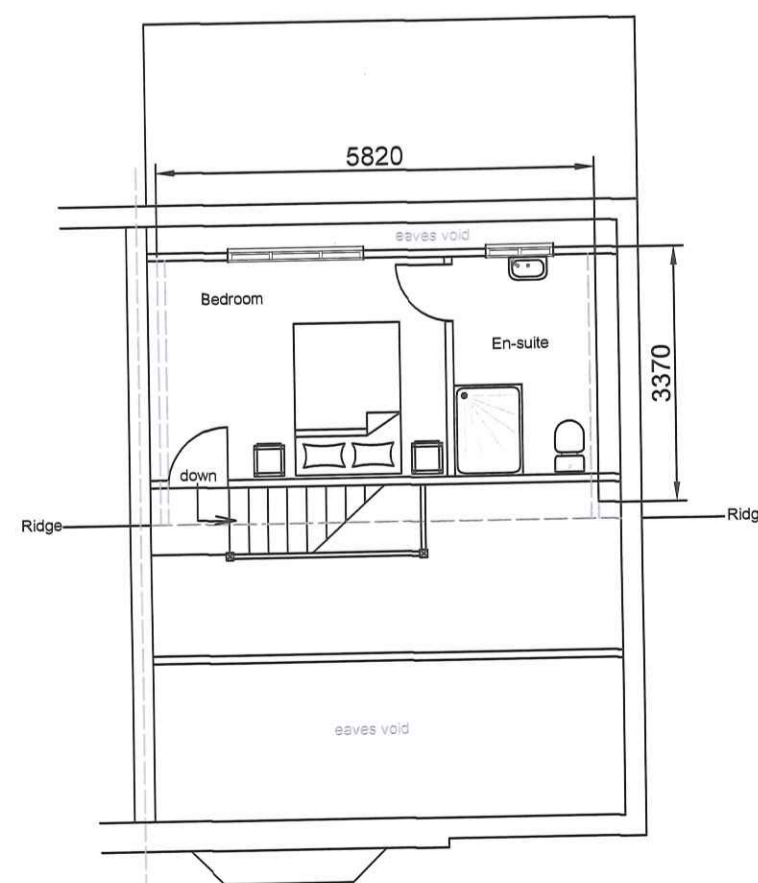

Proposed 2nd Floor Plan View

**Proposed Dormer Roof  
At  
102 Hady Crescent  
Spital Chesterfield  
S41 0EA  
DWG1 Scale 1:100 1:500 &  
1:1250 @ A1**

RECEIVED  
17 APR 2024