



Sign A
Size: 13100mm x 2660mm
Sign weight: 280kg

Sign B
Size: 8000mm x 2660mm
Sign weight: 172kg

Sign C
Size: 8000mm x 2660mm
Sign weight: 172kg

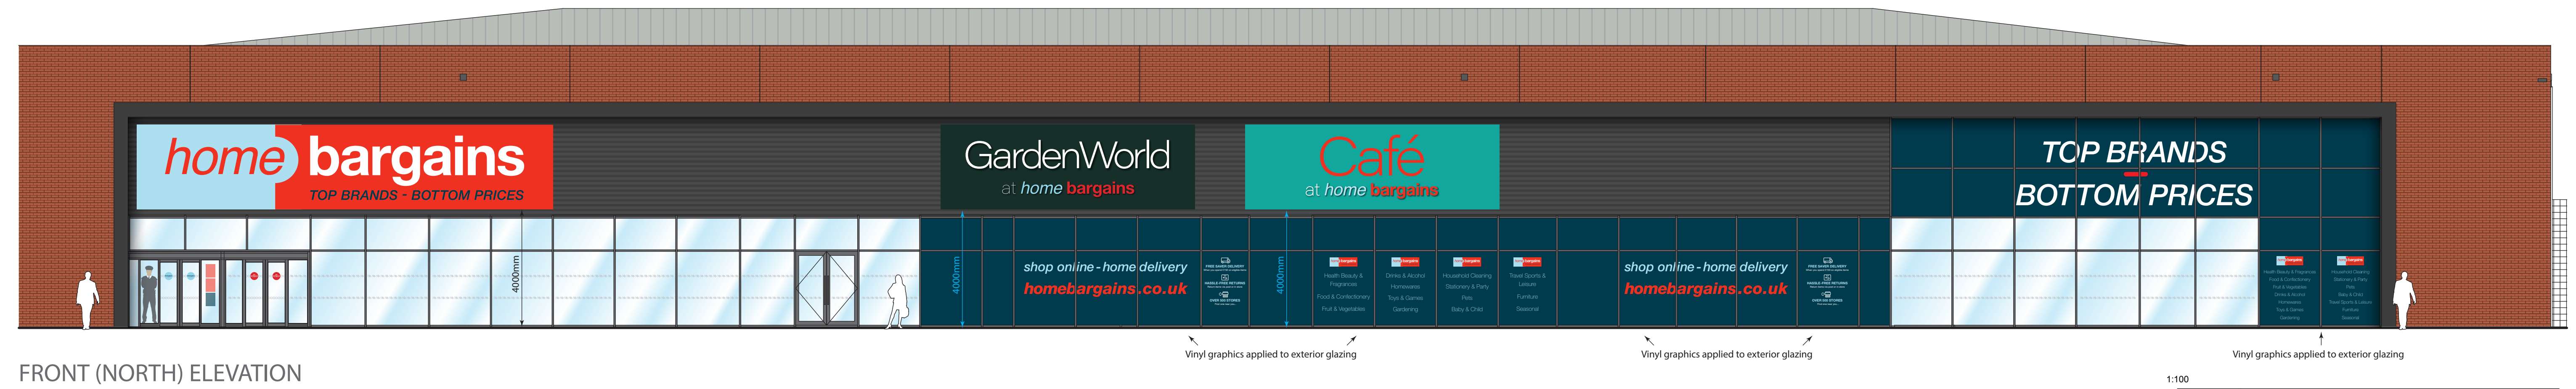

FRONT (NORTH) ELEVATION

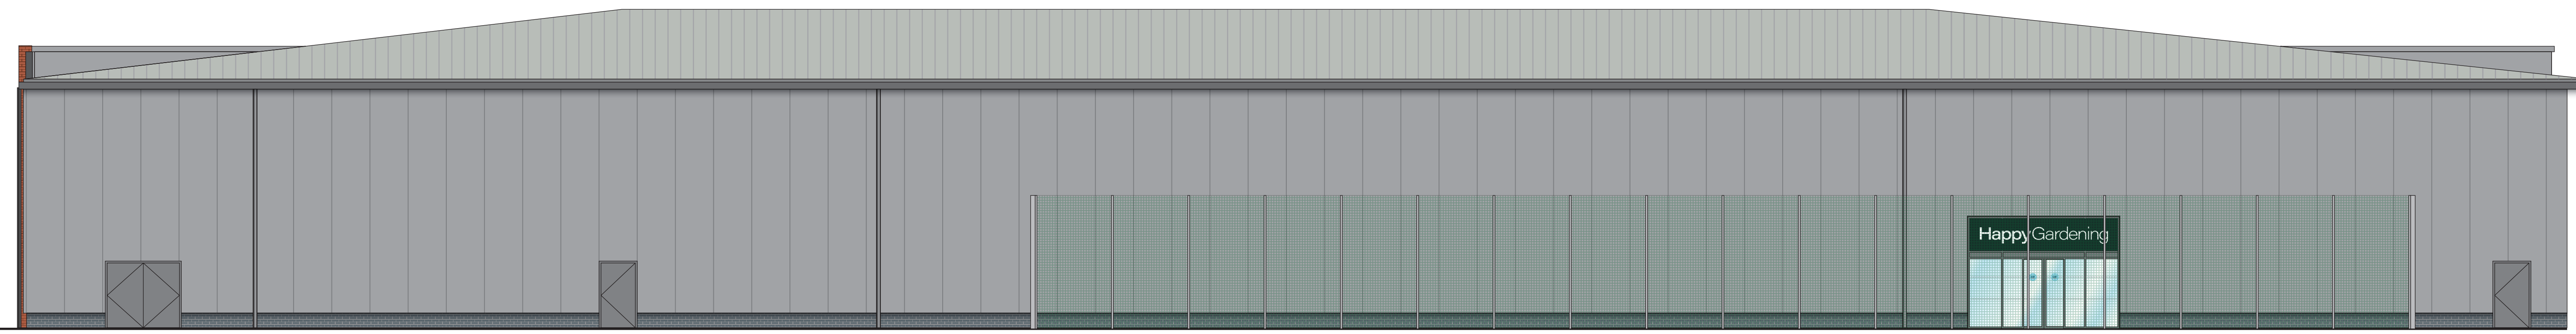

REAR (SOUTH) ELEVATION

Sign D
Size: 4600mm x 1000mm
Non-illuminated vinyl on dibond panel



Totem Signage (2-sides)

2 no. signs will be required for 1 no. on-site totem.
Size and specification to be confirmed following site survey.



Sign A



SCALE 1:50

Digitally printed self-tensioning PVC face panel complete with 5 year anti-fade ultra violet coating.

Sign B



SCALE 1:50

Digitally printed self-tensioning PVC face panel complete with 5 year anti-fade ultra violet coating.

Sign C



SCALE 1:50

Digitally printed self-tensioning PVC face panel complete with 5 year anti-fade ultra violet coating.

Sign D



Signs A, B & C

Springflex 140mm profile

All signs comprised of anodised powder-coated aluminium box section complete with solid aluminium back. Fitted to cladding with self-drilling stainless steel tek screws as a first fix and then tapped and bolted through internal purlins with 8mm stainless steel high tensile bolts. Internally illuminated and faced with anti-fade ultra violet protected digitally printed self-tensioning PVC skin. Fixings can pick up anywhere from inside the sign box - no specific centres requirements.

- **Sign A (Home Bargains)** - sign case powder-coated red RAL 3020
- **Sign B (GardenWorld)** - sign case powder-coated dk green RAL 6005
- **Signs C (Café)** - sign case powder-coated turquoise RAL 190 60 25

Illumination

Tridonic LED modules plus converters, complete with 7 year maintenance free guarantee.

Luminance

Light Blue: 53cd/m² Red: 8cd/m² White (base pvc material): 155cd/m². Average luminance of Home Bargains sign (brightest sign) approx. 55cd/m²

Sign D

Non-illuminated exterior grade cast vinyl applied to 3mm dibond panel.



NOT TO SCALE

Bishop Auckland 2

LLOYDSIGNS		
© Lloyd Signs Limited 4 Langstone Court, Corporation Road, Birkhead, Merseyside CH41 8DT T: 0151 653 8053 E: sales@lloydsgns.co.uk		
Project	Fieldon Bridge St Helen Auckland DL14 9TT	
Title	Signage Scheme	
Date	Mar 24	Scale 1:100
Sheet	A0	
Drawg. No.	001	Revision 6