


4 OFF LED TUBES

VIEW WITH DOOR AND DIFFUSER PANEL IN TRANSPLANT MODE

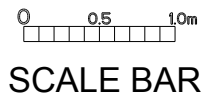

CLEAR CHANNEL OUTDOOR					PLANNING APPLICATION					
PROJECT		GENERIC BOX		PRODUCT		UK VERSION				
TITLE		GENERIC BOX - UK STATIC SHELTER MTD. (NON-ELEC. BASE)								
SCALE		1:50		ALL DIMENSIONS MM		SHEET NUMBER		SHEET 1 OF 1		ORIGINAL SIZE A4
DWG BY		V.BROOKS		DATE		08/11/16				
<small>THIS DRAWING IS THE PROPERTY OF CLEAR CHANNEL UK LTD. COPYRIGHT IS RESERVED BY THEM AND THE DRAWING ISSUED ON THE CONDITION THAT IT IS NOT COPIED, REPRODUCED, RETAINED BY OR DISCLOSED TO ANY UNAUTHORISED PERSON EITHER WHOLLY OR IN PART WITHOUT THE CONSENT, IN WRITING, OF CLEAR CHANNEL UK LTD.</small>					DRAWING NUMBER					
					354006					