



FOR CONSTRUCTION PURPOSES DO NOT SCALE FROM THIS DRAWING. ALL DIMENSIONS TO BE CHECKED ON SITE. ANY DISCREPANCIES MUST BE REPORTED TO THE ARCHITECT FOR VERIFICATION PRIOR TO COMMENCEMENT OF THE EFFECTED WORKS. IF IN DOUBT ASK. THIS DRAWING IS COPYRIGHT.


| Rev No | Date         | Revision note     |
|--------|--------------|-------------------|
| P1     | 02nd Feb '24 | Preliminary Issue |

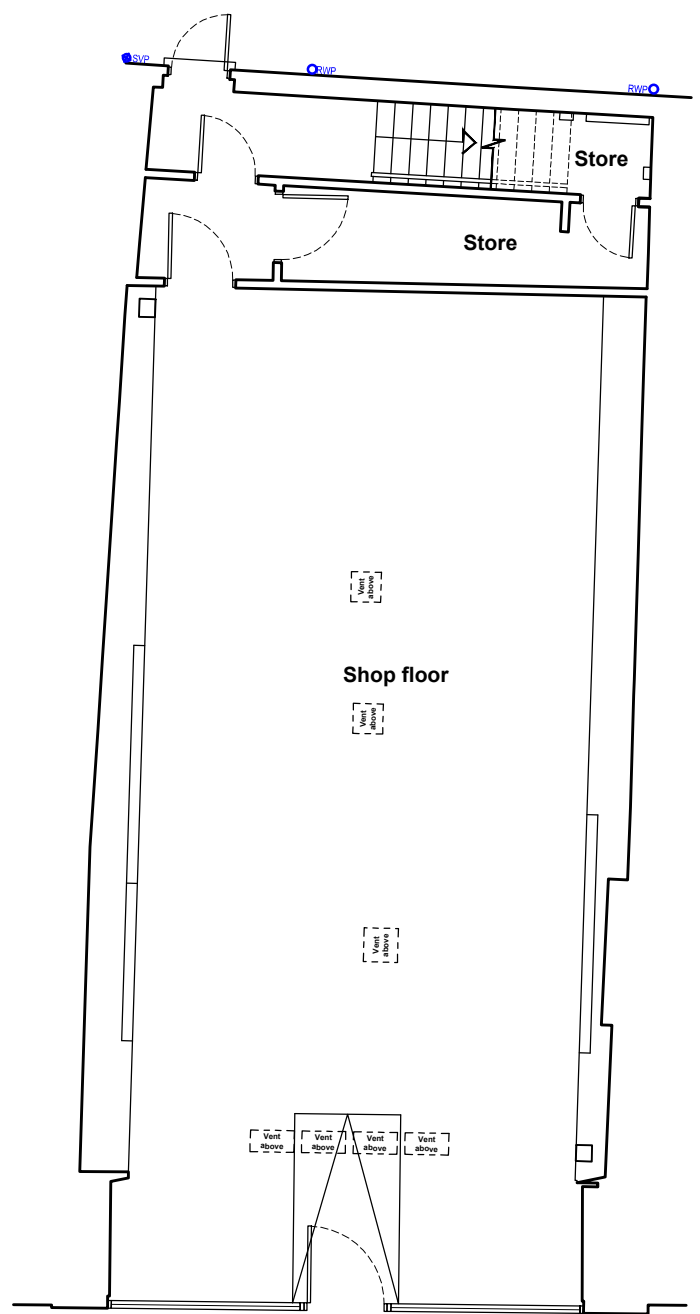

PROPOSED GROUND FLOOR PLAN

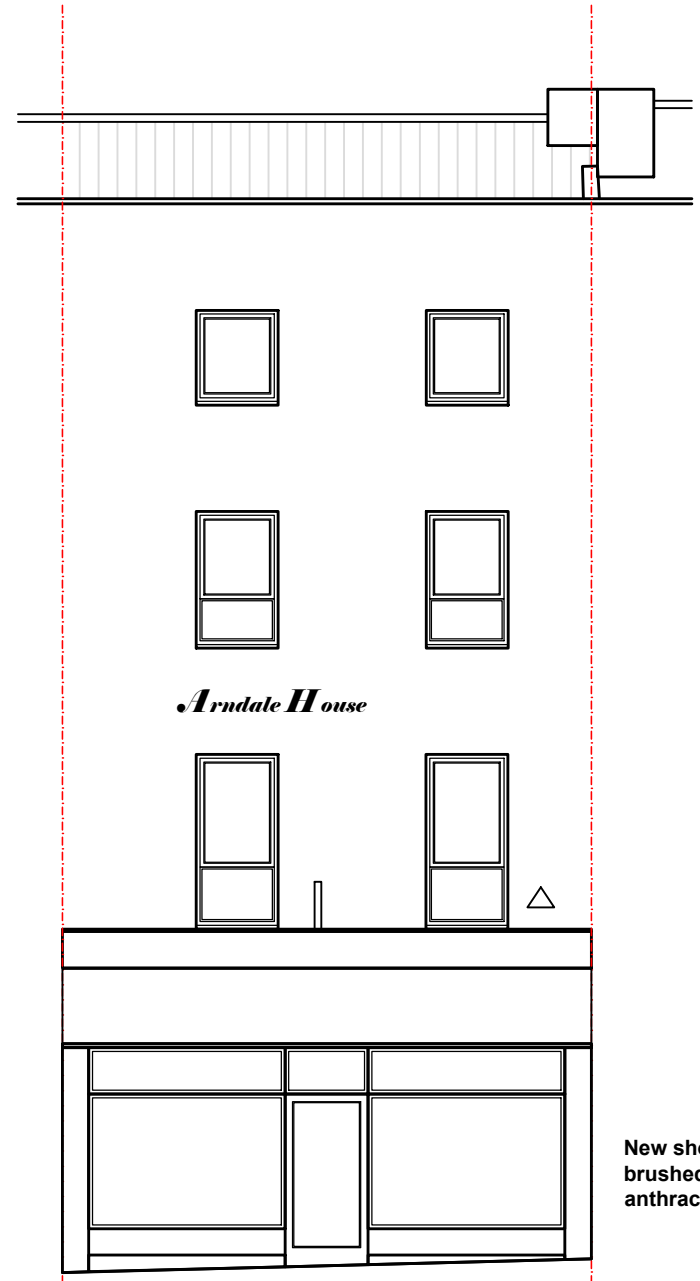


PROPOSED FRONT ELEVATION

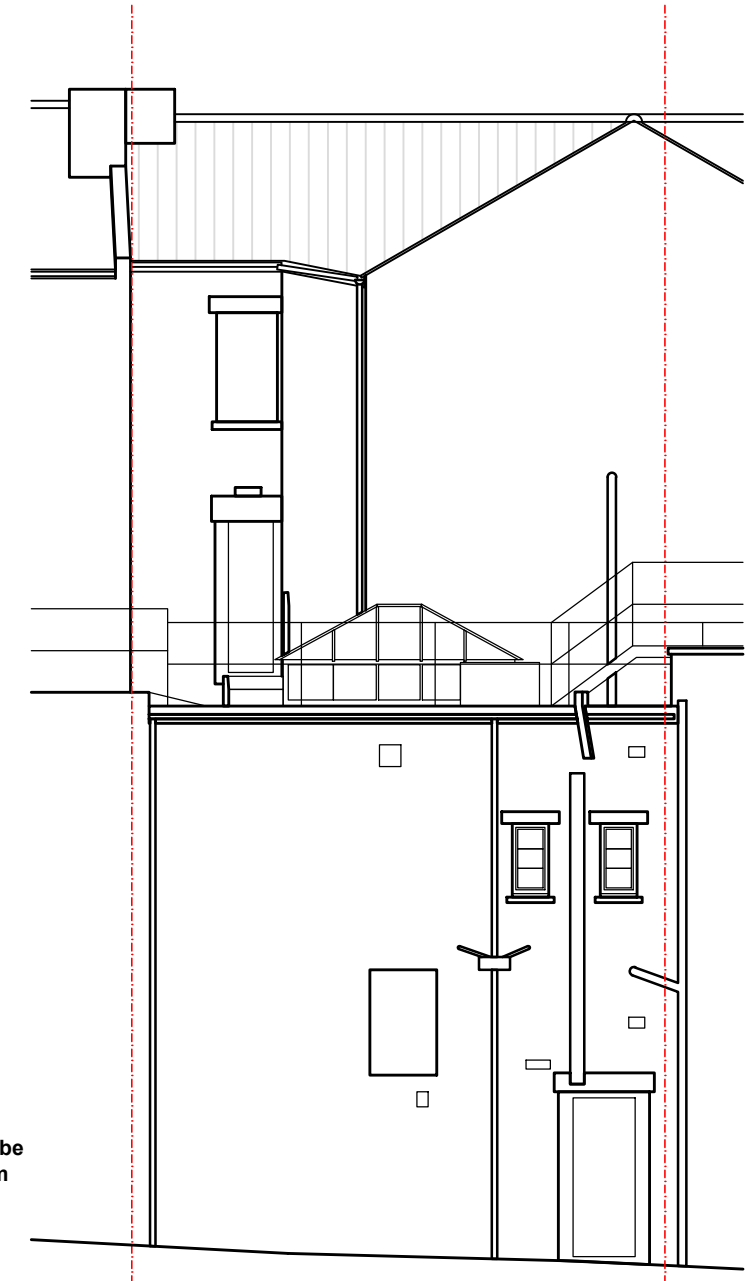

PROPOSED REAR ELEVATION

New shop front to be brushed aluminium anthracite frames

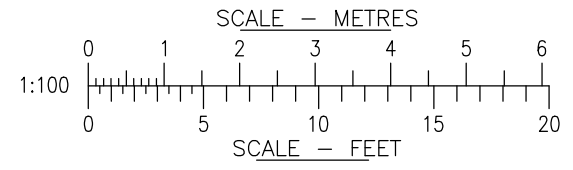

**jpb**  
architects

BROOK HOUSE  
54A COWLEY MILL ROAD  
UXBRIDGE UB8 2FX  
TEL: (01895) 272 446  
FAX: (01895) 272 483  
EMAIL: admin@jpbarchitects.co.uk

JOB TITLE  
14 Albert Street  
Nottingham  
NG1 7DA

DRG TITLE  
Proposed  
Ground floor plan and Elevations

SCALE @ A3  
1:100@A3

DATE  
Feb '24

JOB NO. 11309 DRG NO. 210 REV P1