



FOR CONSTRUCTION PURPOSES DO NOT SCALE FROM THIS DRAWING. ALL DIMENSIONS TO BE CHECKED ON SITE. ANY DISCREPANCIES MUST BE REPORTED TO THE ARCHITECT FOR VERIFICATION PRIOR TO COMMENCEMENT OF THE EFFECTED WORKS. IF IN DOUBT ASK. THIS DRAWING IS COPYRIGHT.


Rev No	Date	Revision note
P1	02nd Feb '24	Preliminary Issue

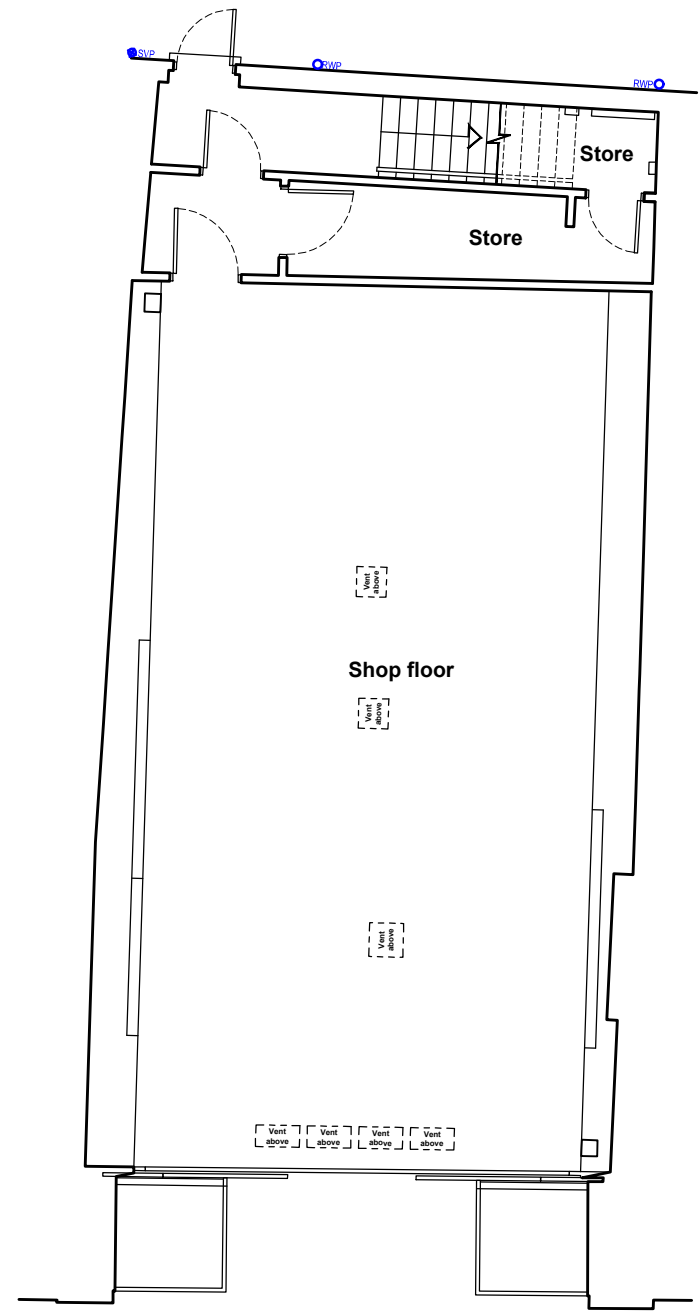


EXISTING GROUND FLOOR PLAN

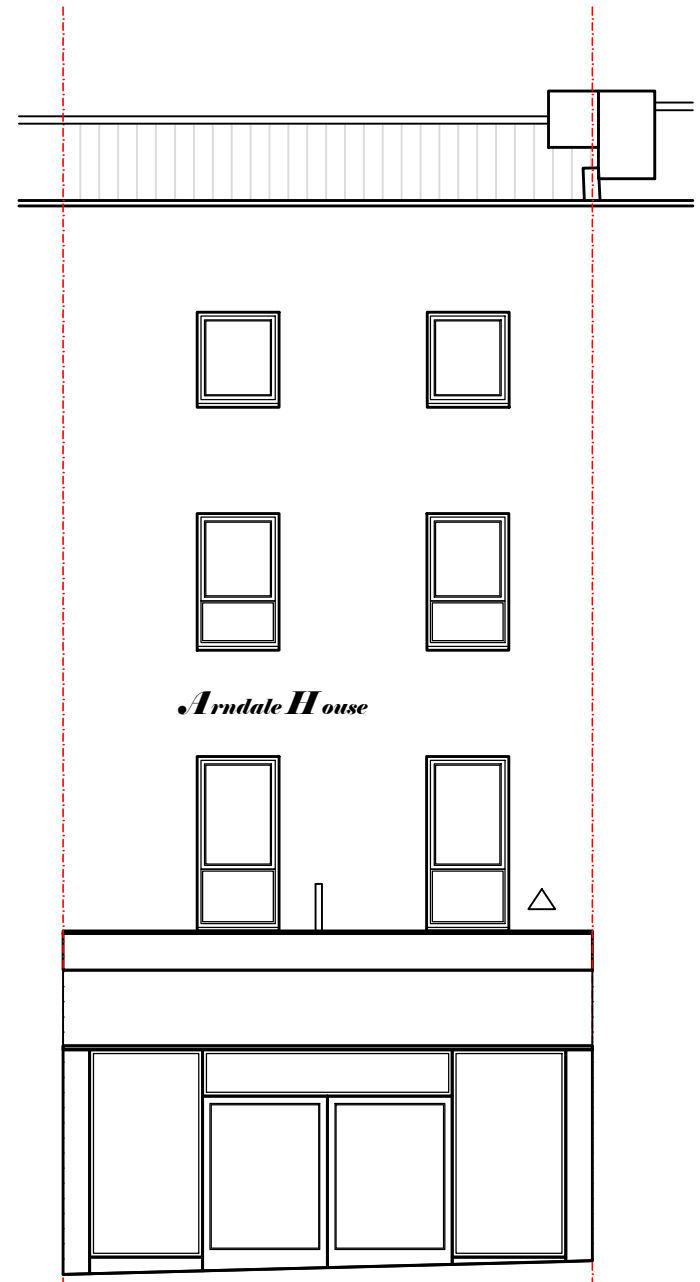

EXISTING FRONT ELEVATION

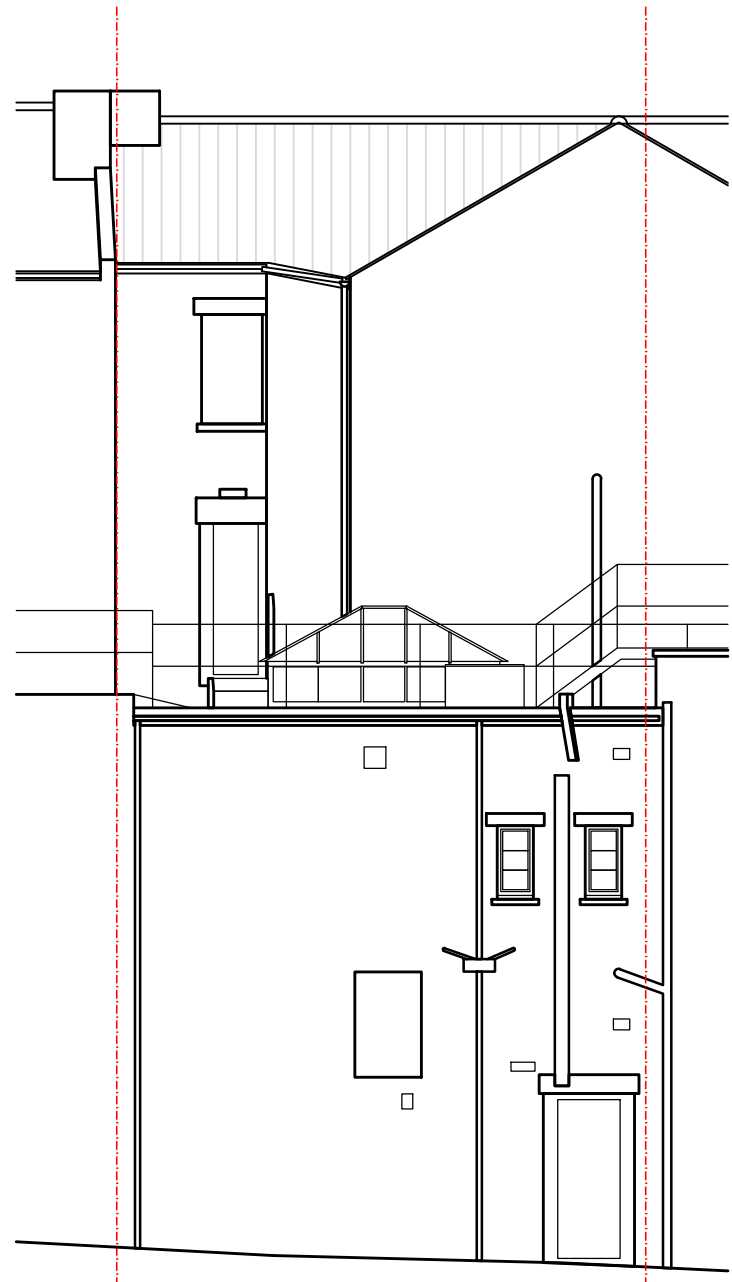

EXISTING REAR ELEVATION

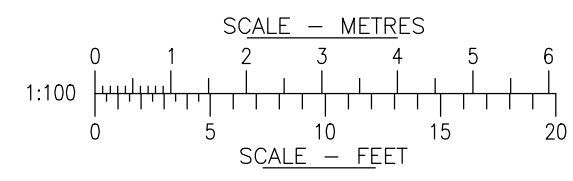

jpb
architects

BROOK HOUSE
54A COWLEY MILL ROAD
UXBRIDGE UB8 2FX
TEL: (01895) 272 446
FAX: (01895) 272 483
EMAIL: admin@jpbarchitects.co.uk

JOB TITLE		
14 Albert Street Nottingham NG1 7DA		
DRG TITLE		
Existing Ground floor plan and Elevations		
SCALE @ A3	DATE	
1:100@A3	Feb '24	
JOB NO.	DRG NO.	REV
11309	110	P1