

Overview plan

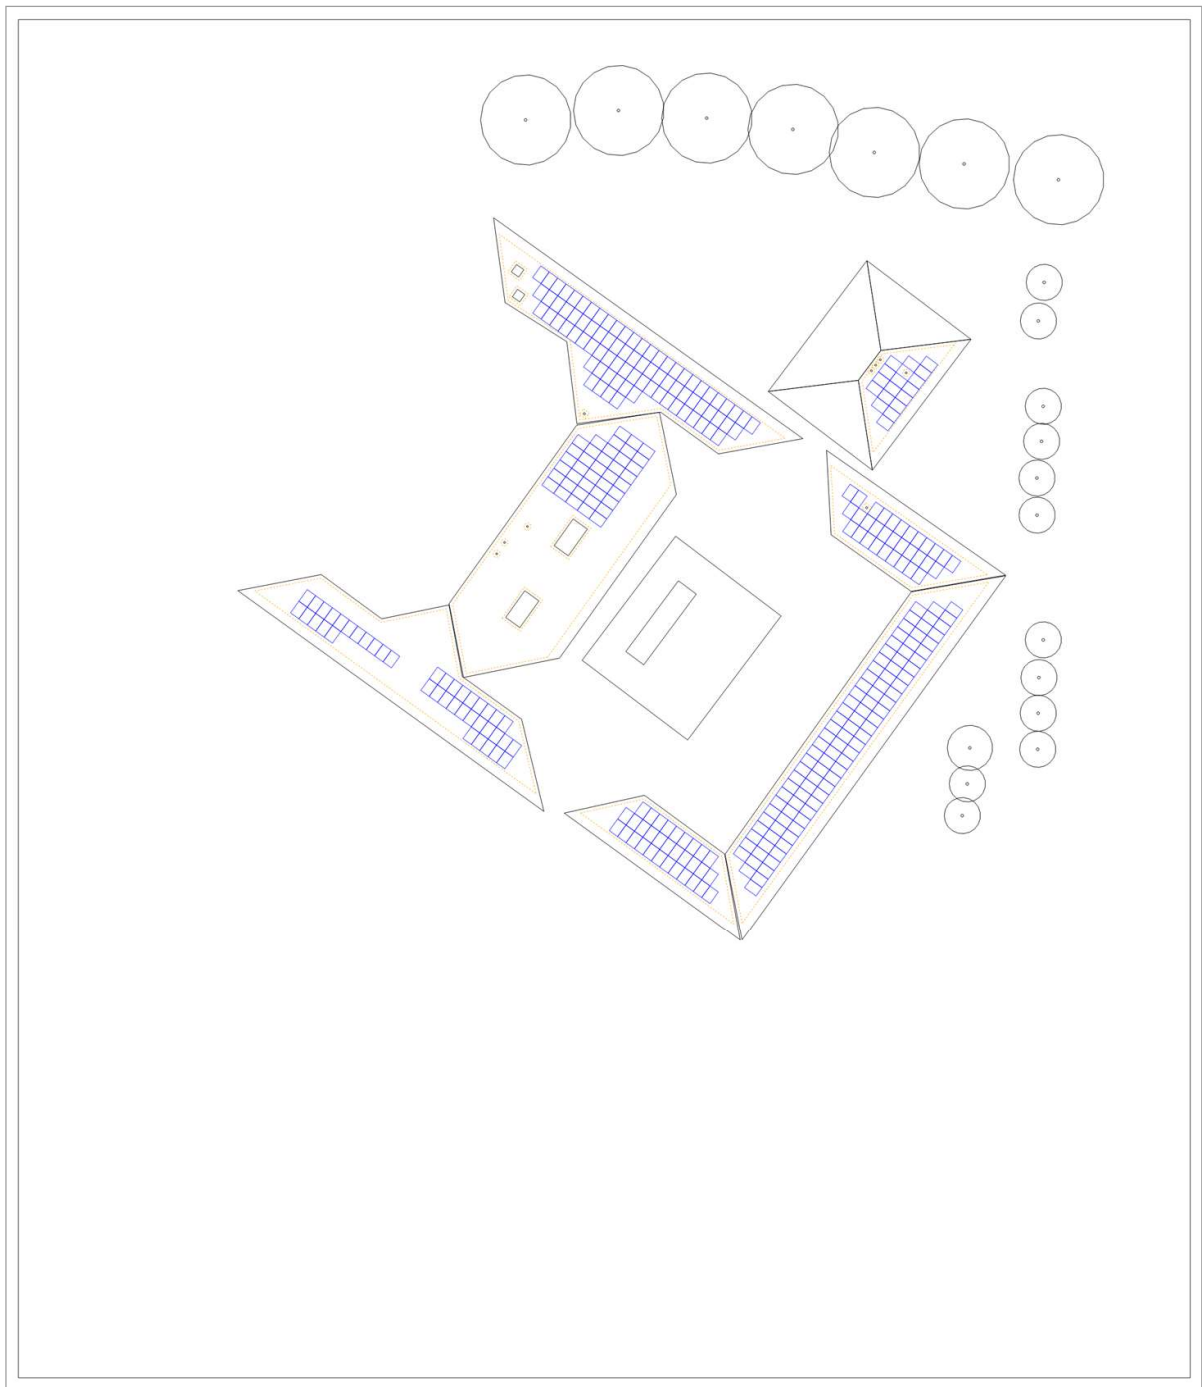


Figure: Overview plan

Dimensioning Plan

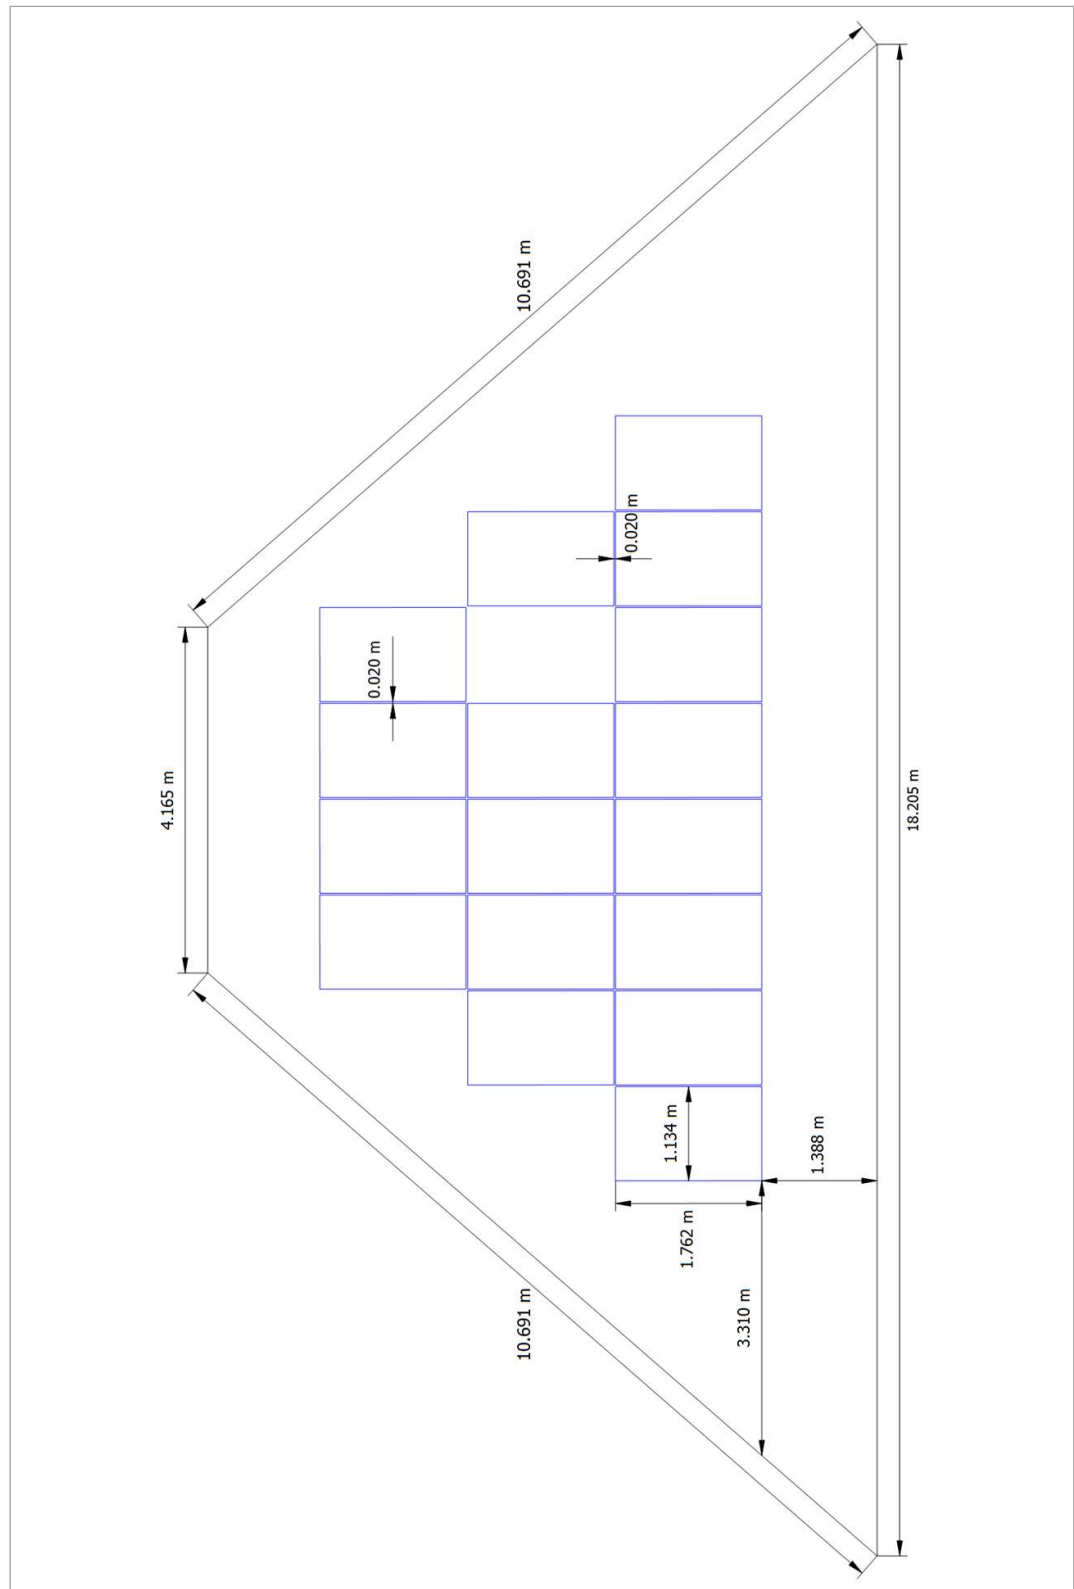


Figure: Building 08 - Roof Area Southwest

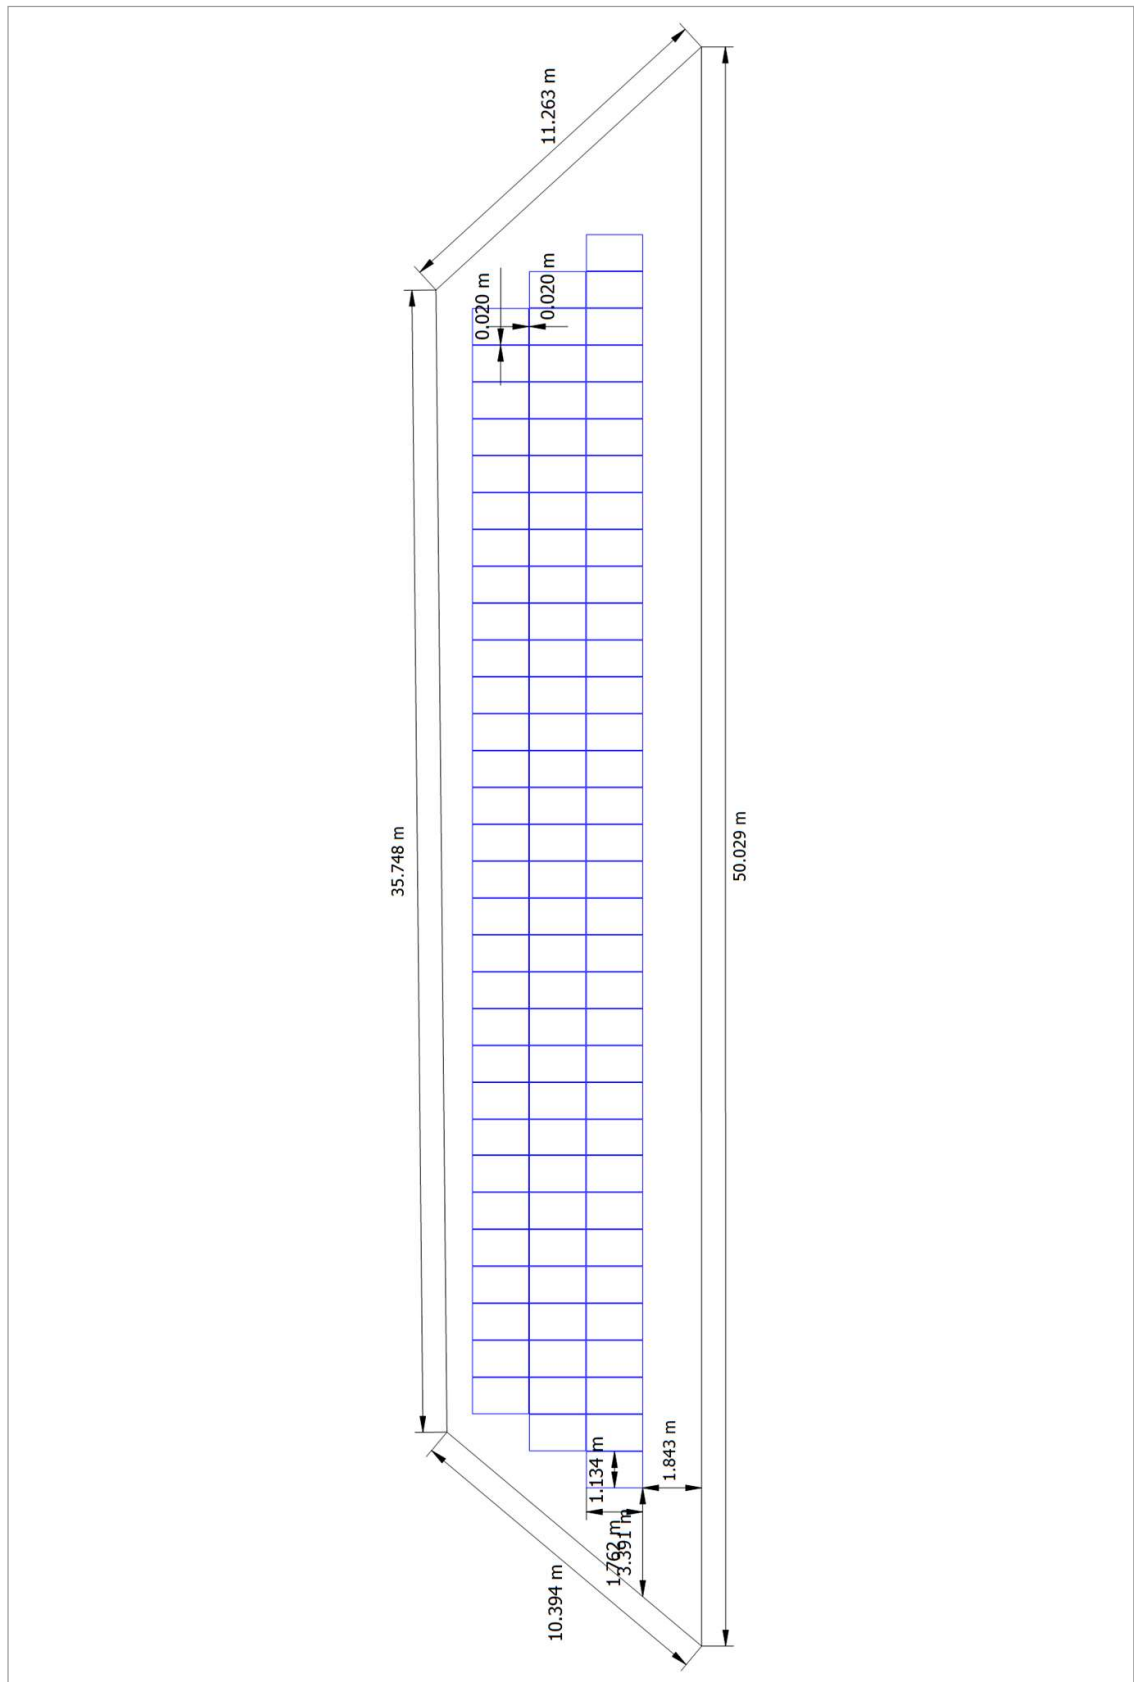


Figure: Arbitrary Building 02 - Mounting Surface Southwest

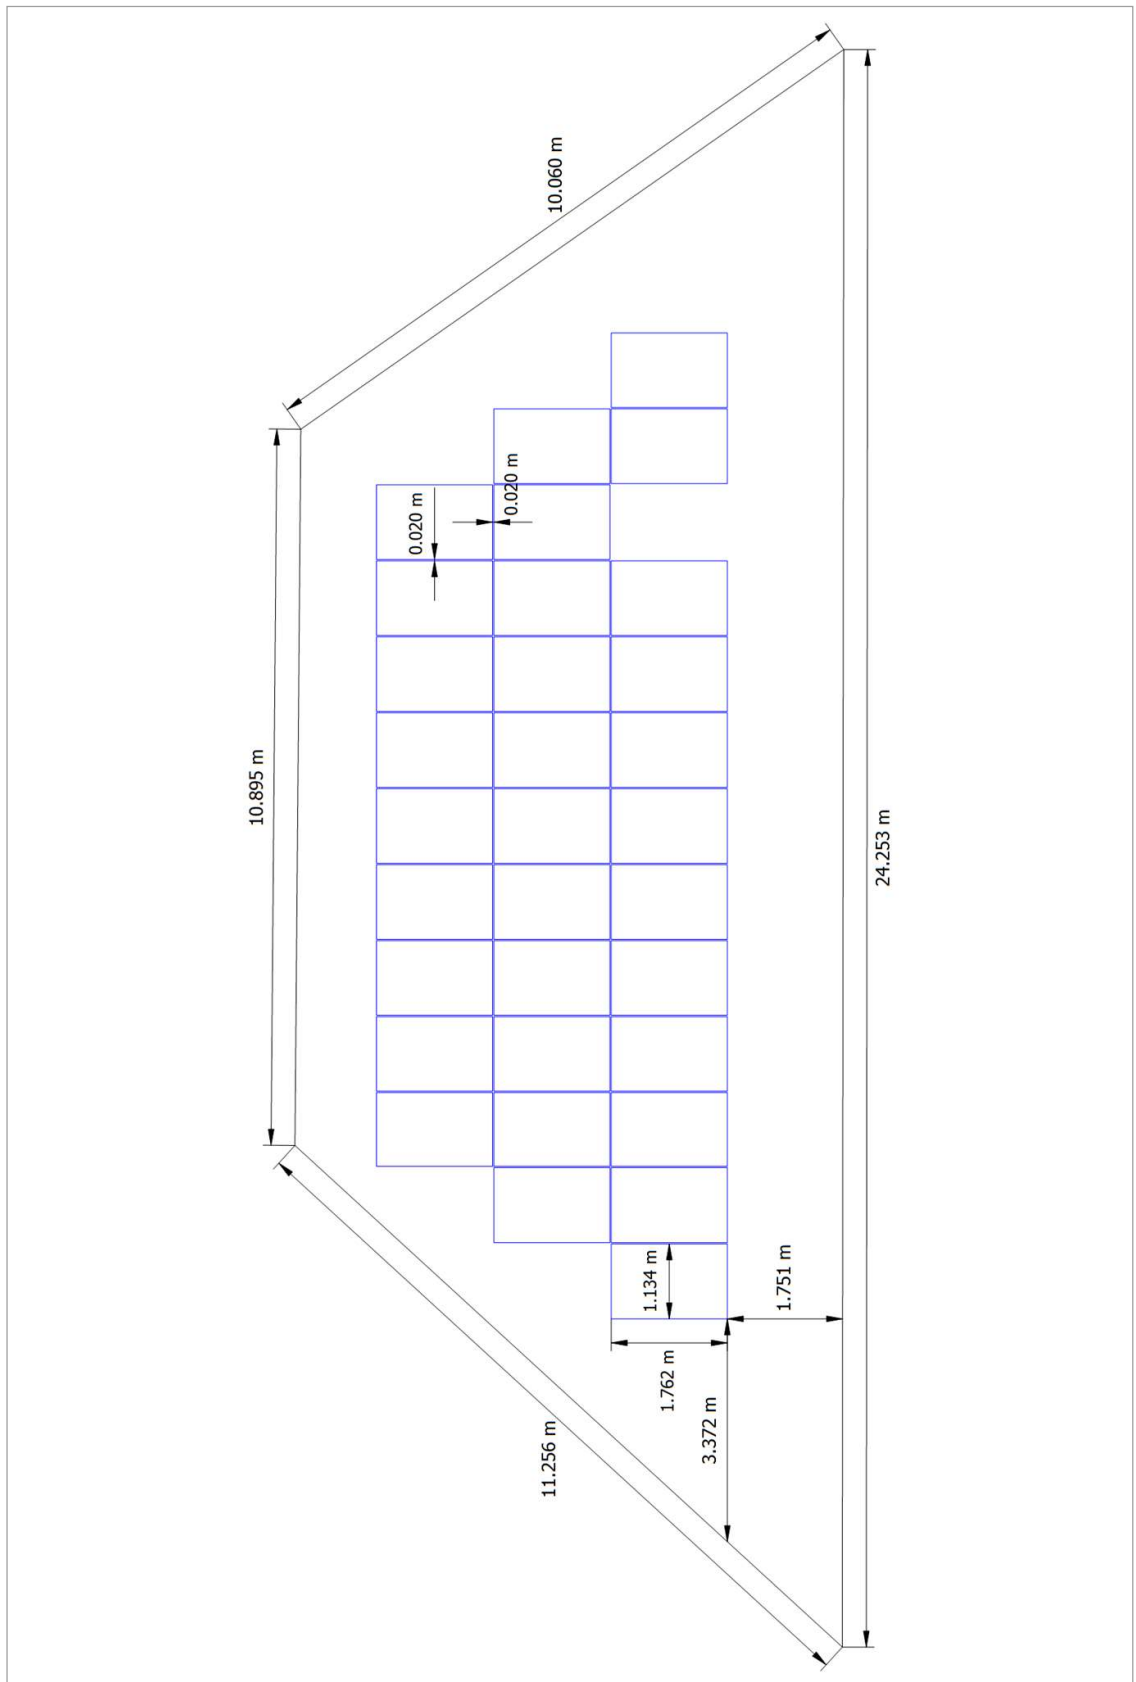


Figure: Arbitrary Building 03 - Mounting Surface Southeast

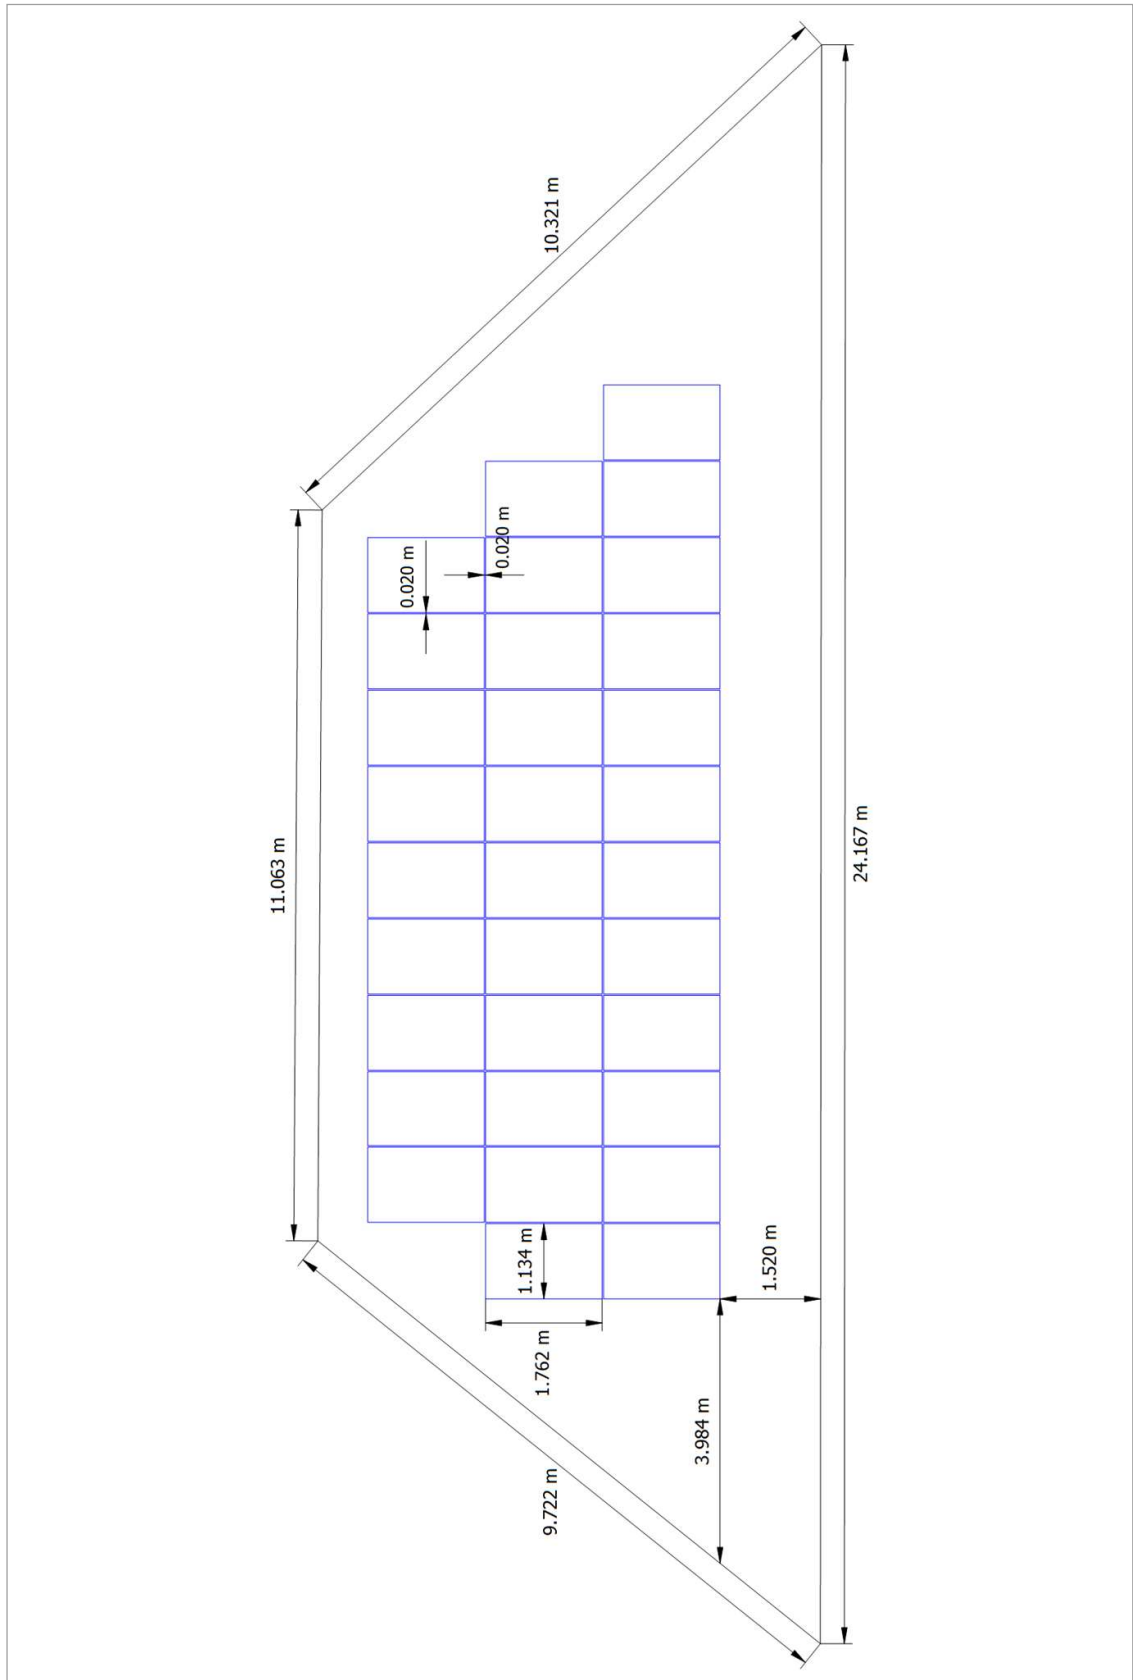


Figure: Arbitrary Building 07 - Mounting Surface Northwest

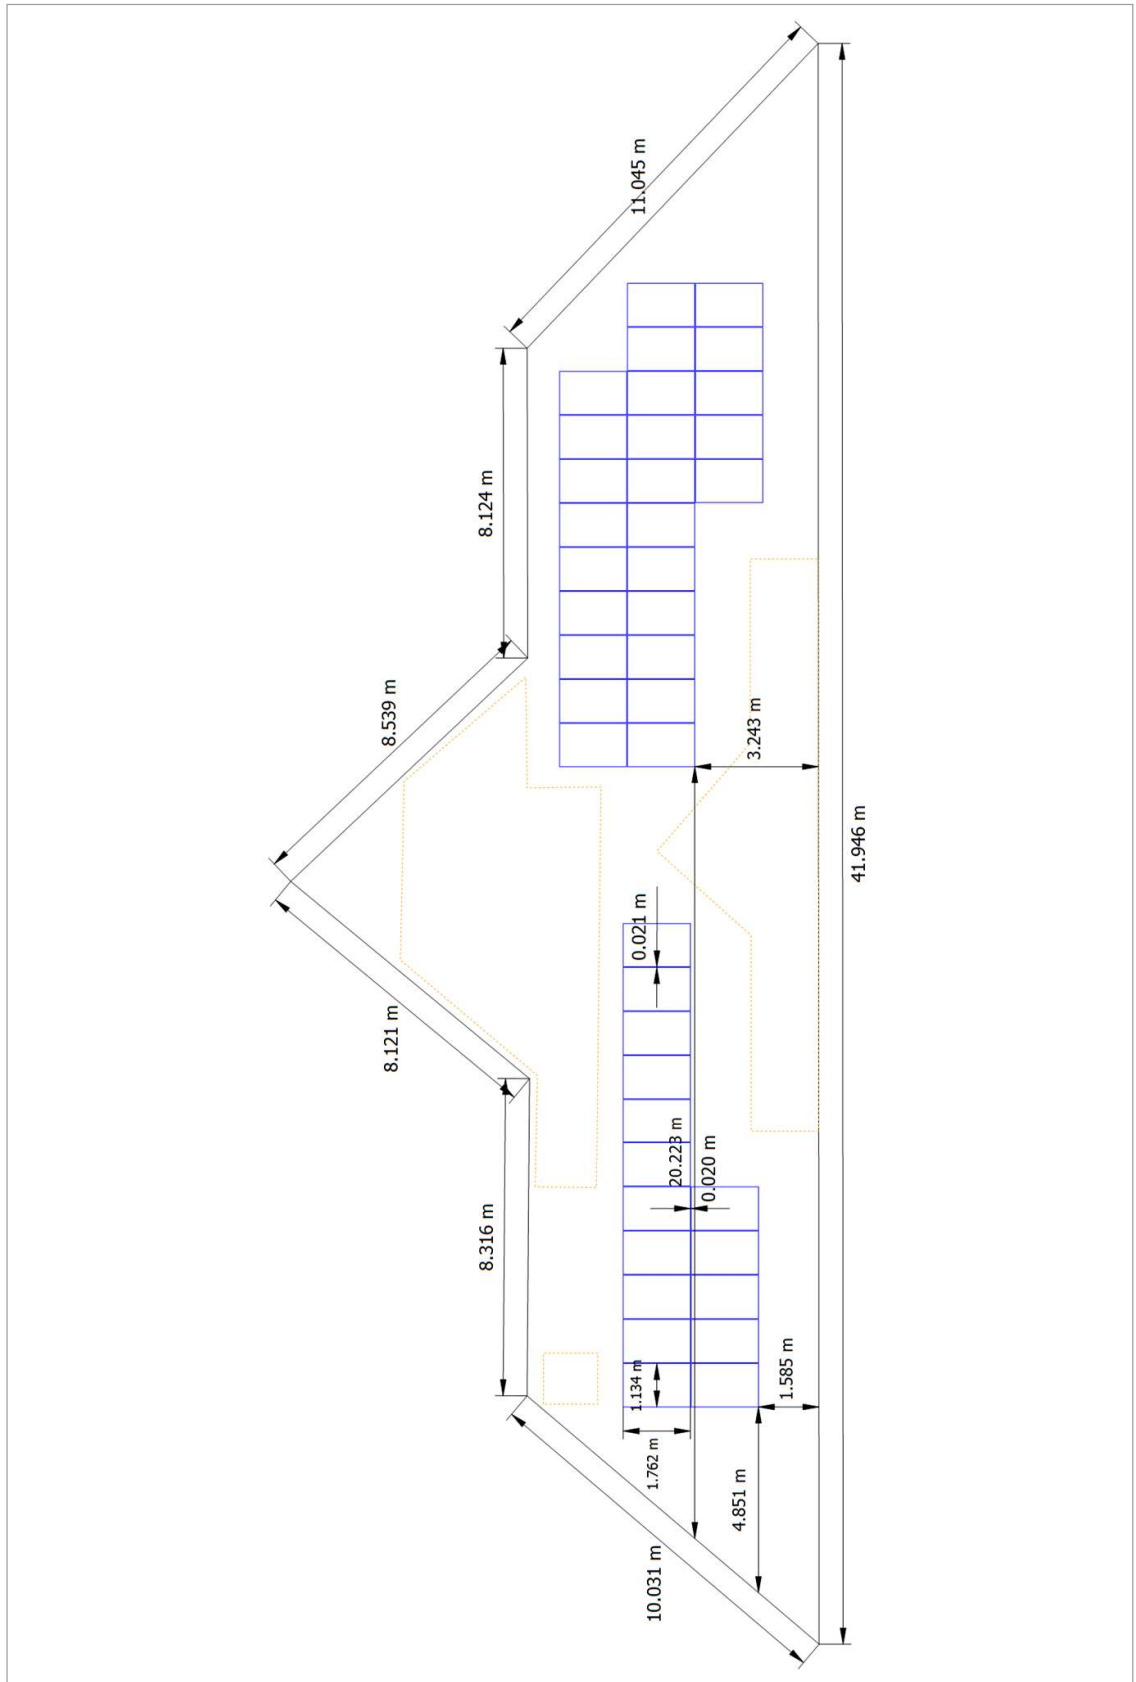


Figure: Arbitrary Building 05 - Mounting Surface Northwest

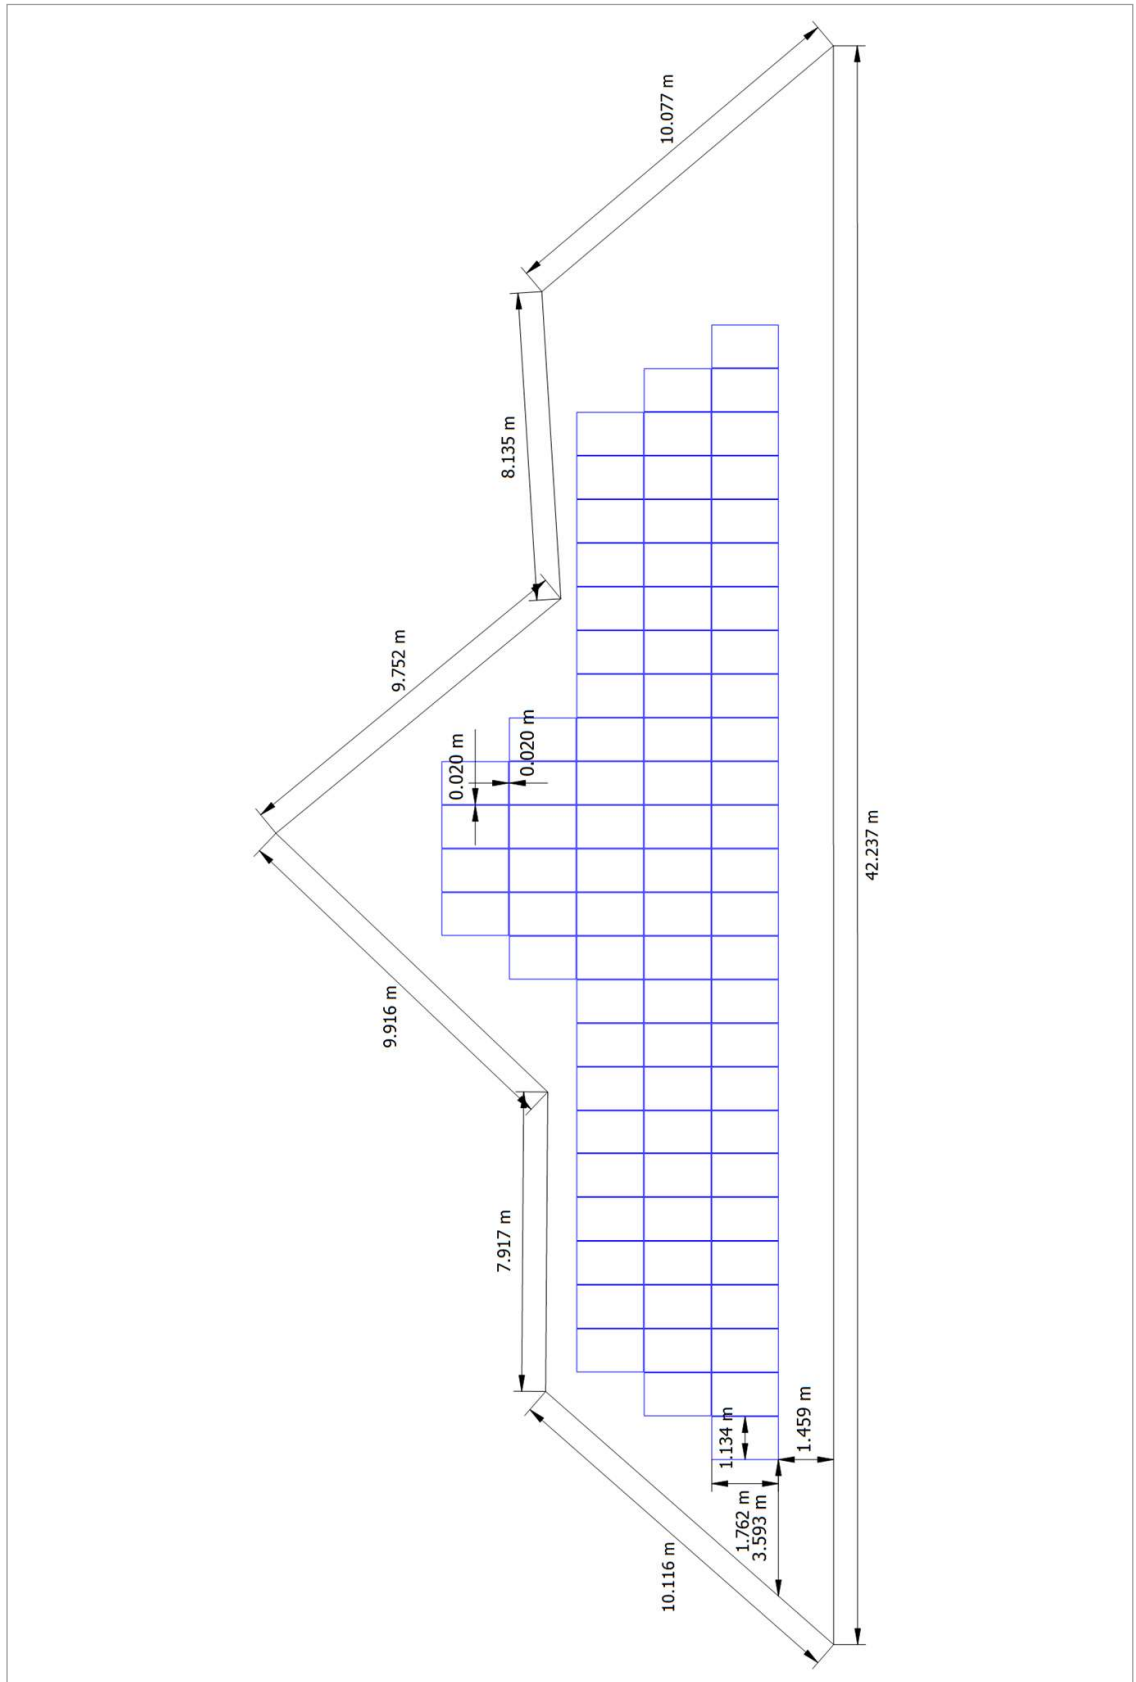


Figure: Arbitrary Building 04 - Mounting Surface Southeast

Spire - Washington Hospital

Aniron Renewables

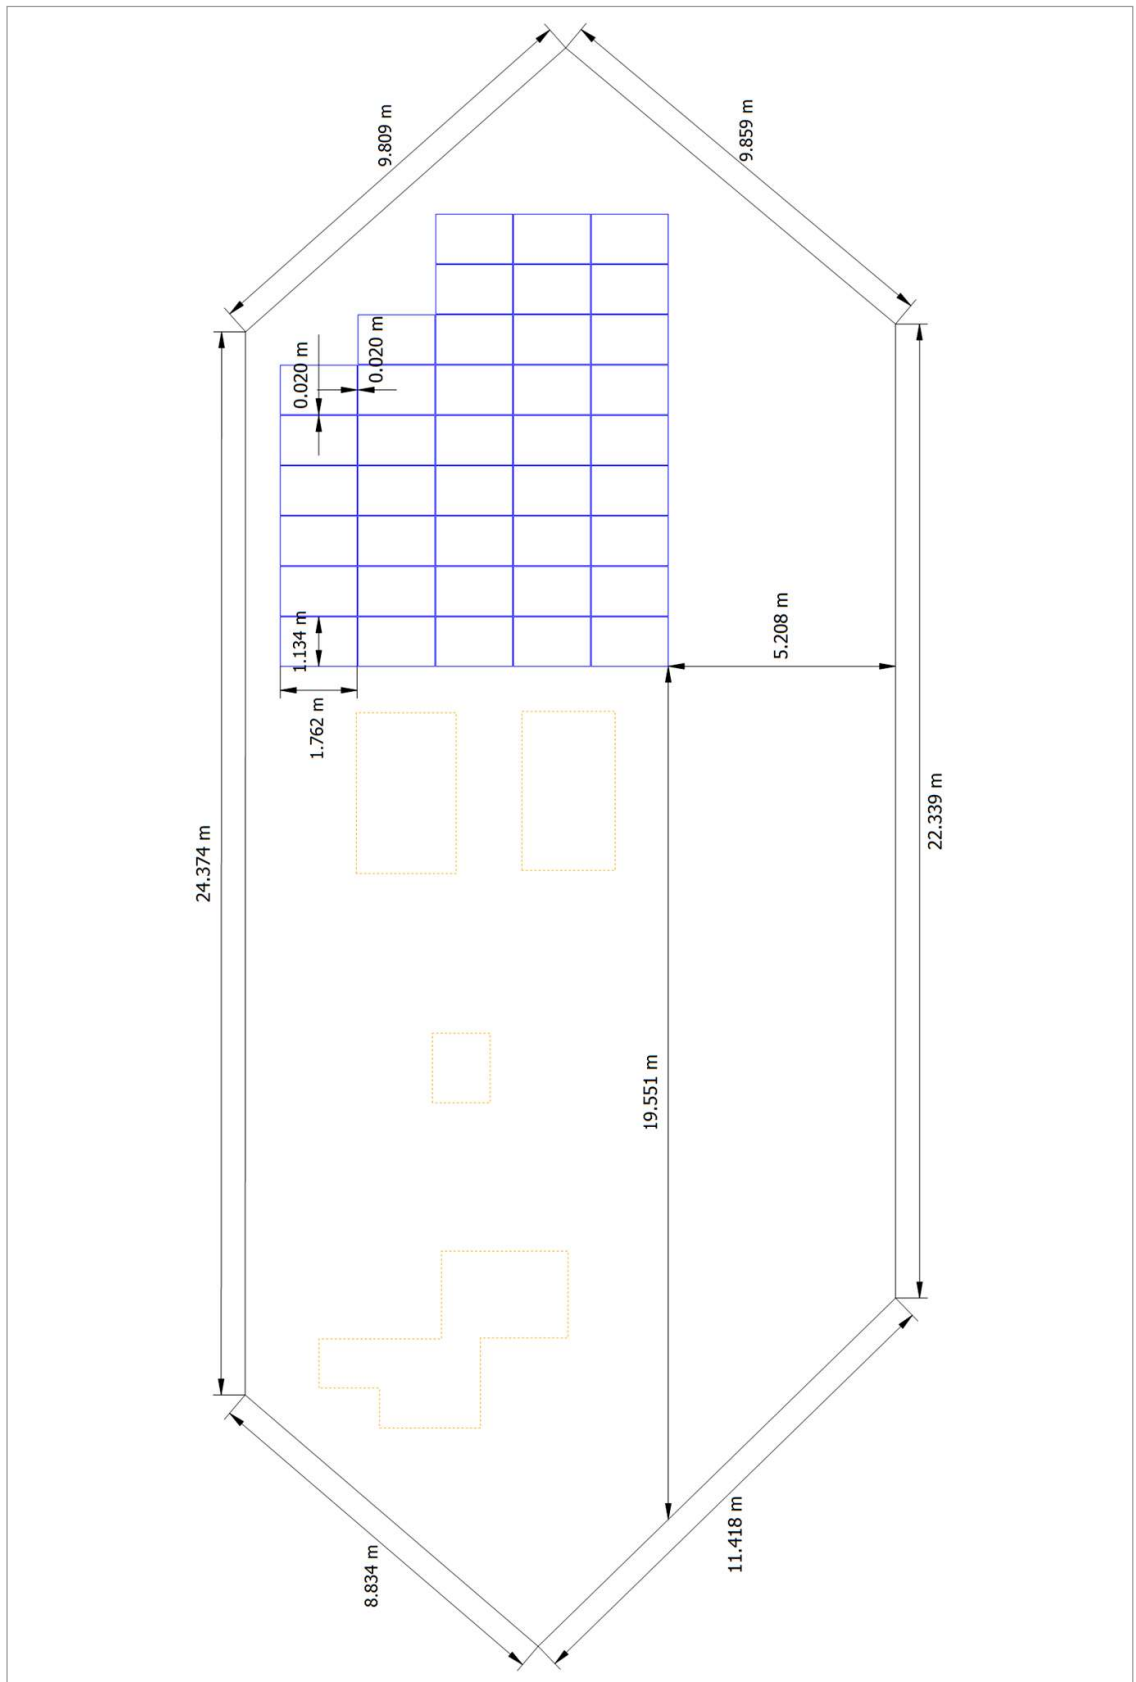


Figure: Arbitrary Building 06 - Mounting Surface Southwest