




detail 01

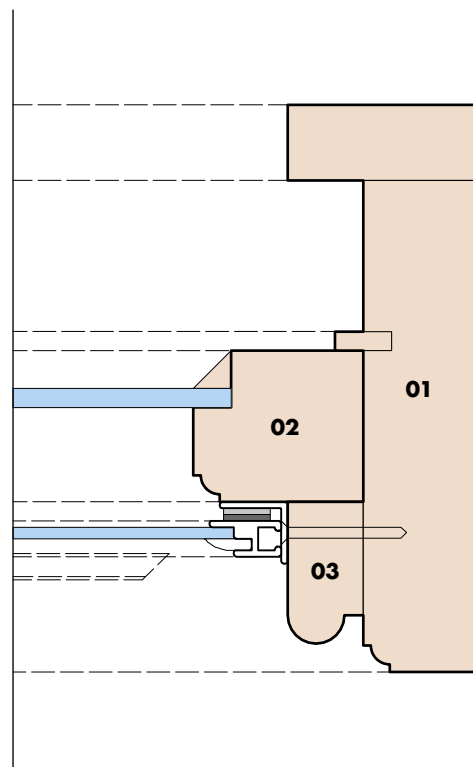


detail 02

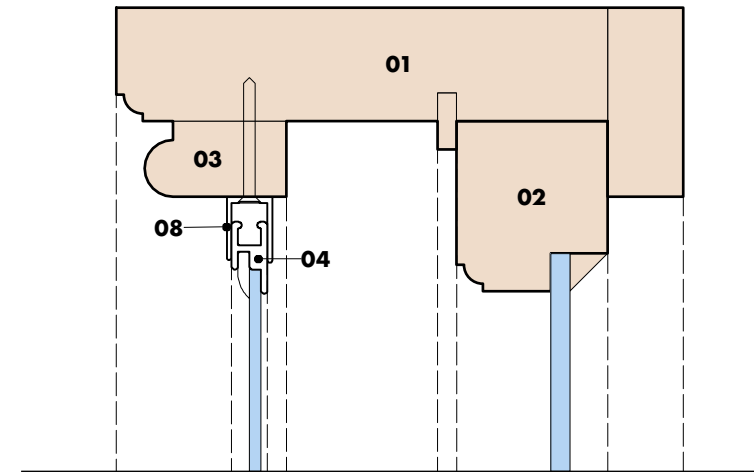


detail 03

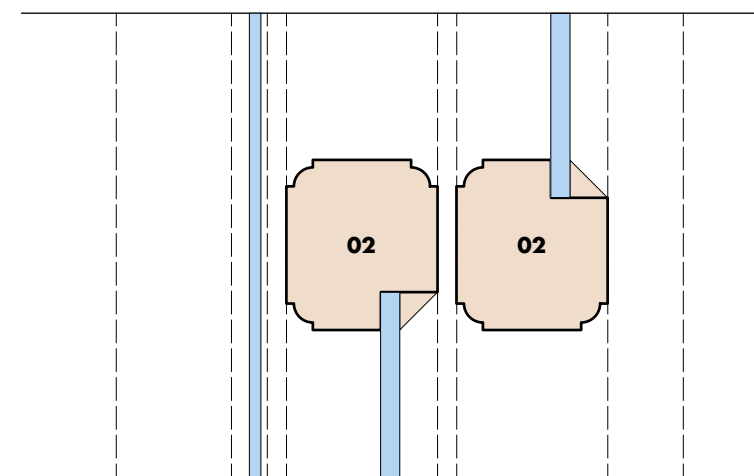

detail 04

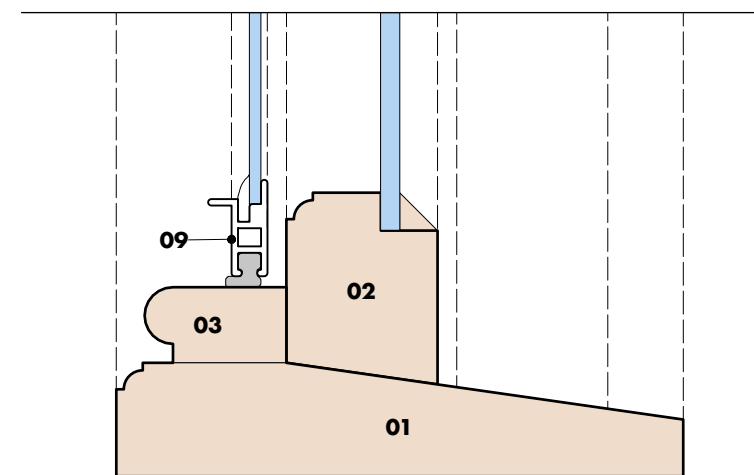



detail 05

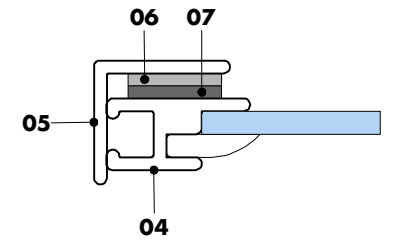

detail A - scale 1:1

key

- 01 existing frame
- 02 existing window
- 03 existing staff bead
- 04 D-47 section
- 05 aluminium L section
- 06 steel strip
- 07 rubberised magnetic strip
- 08 deep guide
- 09 D-48

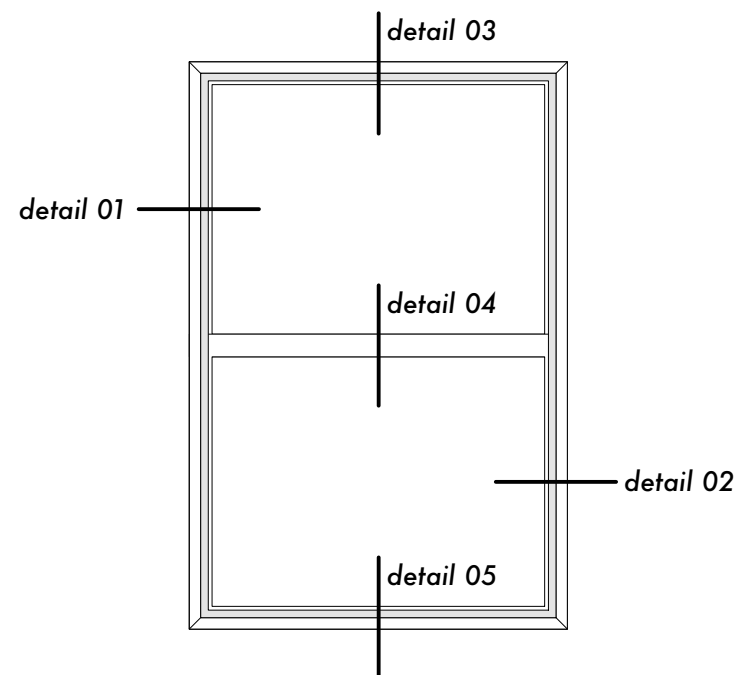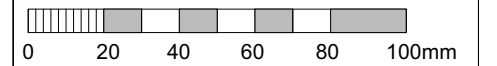

detail key

Title: **Slimline SB**
 Number: **SW.001**
 Notes: typical cross sections through slimline unit in staff beads
 Revision: -
 Date: 20.07.17
 Status: Construction
 Drawn: A.B
 Scale: 1:2 @ A3



STORM
 BESPOKE SECONDARY GLAZING