




detail 01

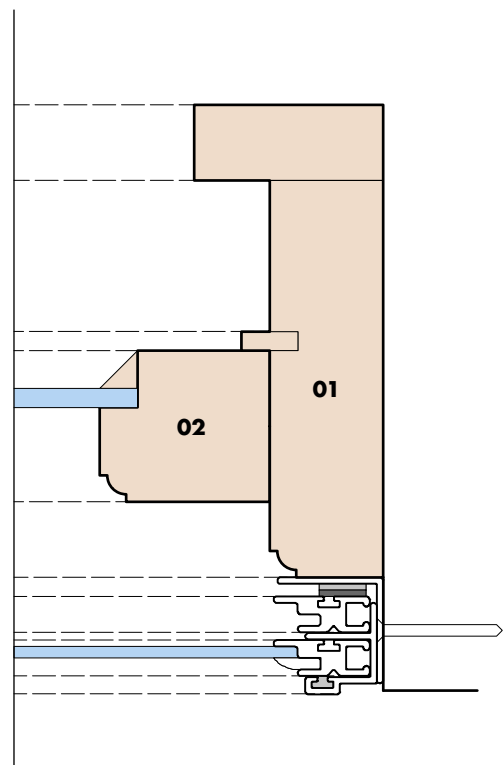


detail 02

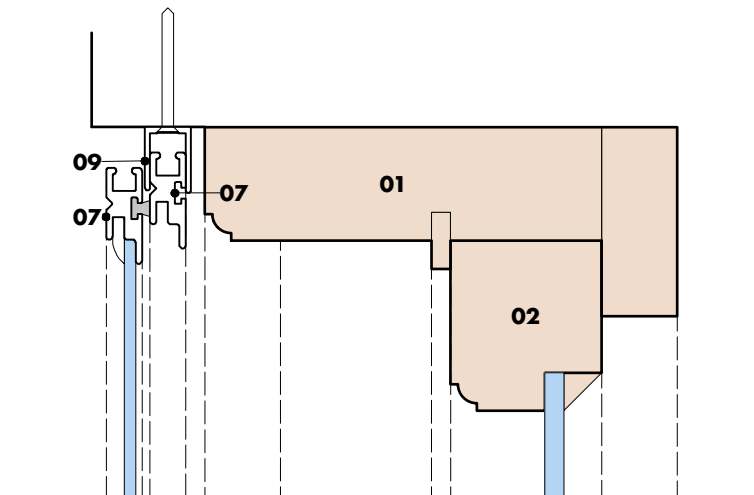


detail 03

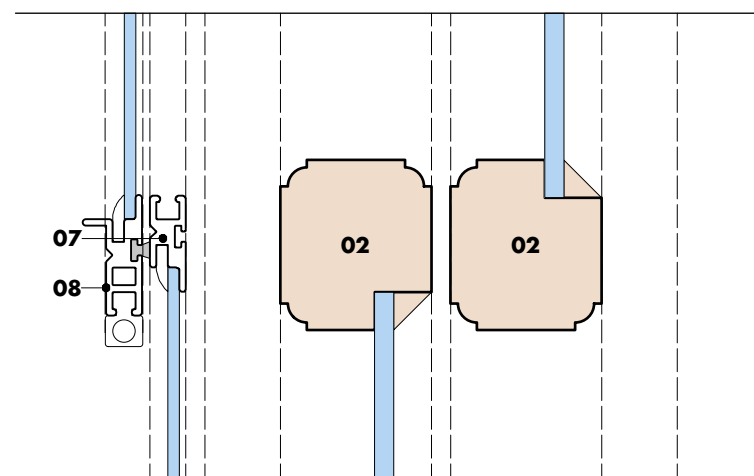

detail 04

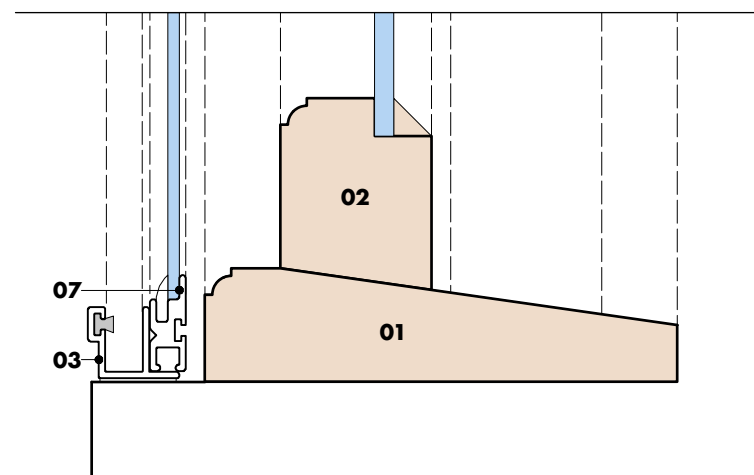



detail 05

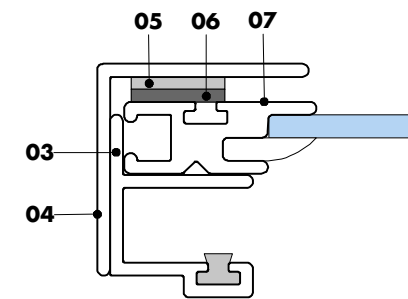

detail A - scale 1:1

key

- 01 existing frame
- 02 existing window
- 03 C-S3
- 04 aluminium L section
- 05 steel strip
- 06 rubberised magnetic strip
- 07 D-42
- 08 D-46
- 09 deep guide

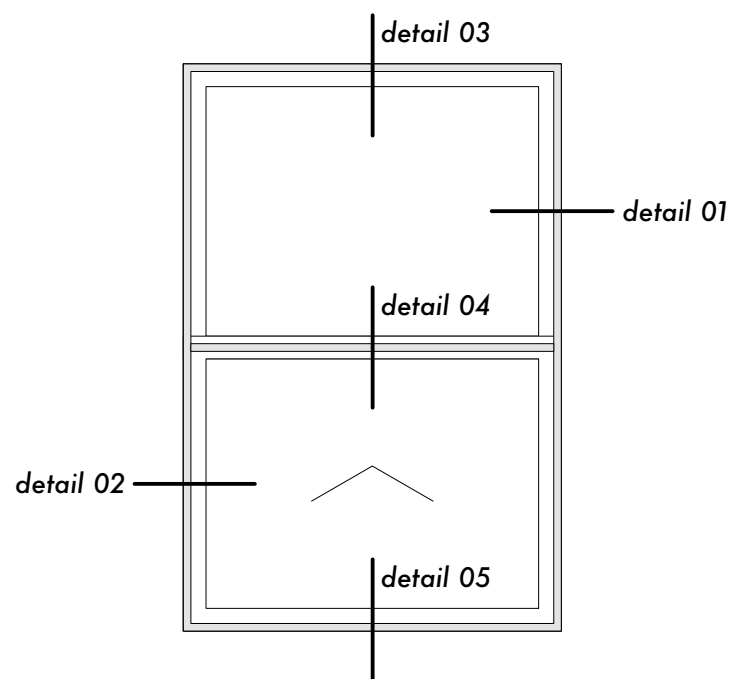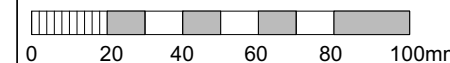

detail key

Title: **UVSS R**
 Number: **SW.008**
 Notes: typical cross sections through UVSS unit in reveal

Revision: A
 Date: 08.11.17
 Status: Construction
 Drawn: A.B
 Scale: 1:2 @ A3



STORM

BESPOKE SECONDARY GLAZING