

No.113

115 ST JAMES ROAD

No.117

ASSUMED BOUNDARY

ASSUMED BOUNDARY



EXISTING STREET SCENE


No.113

115 ST JAMES ROAD

No.117

ASSUMED BOUNDARY

ASSUMED BOUNDARY

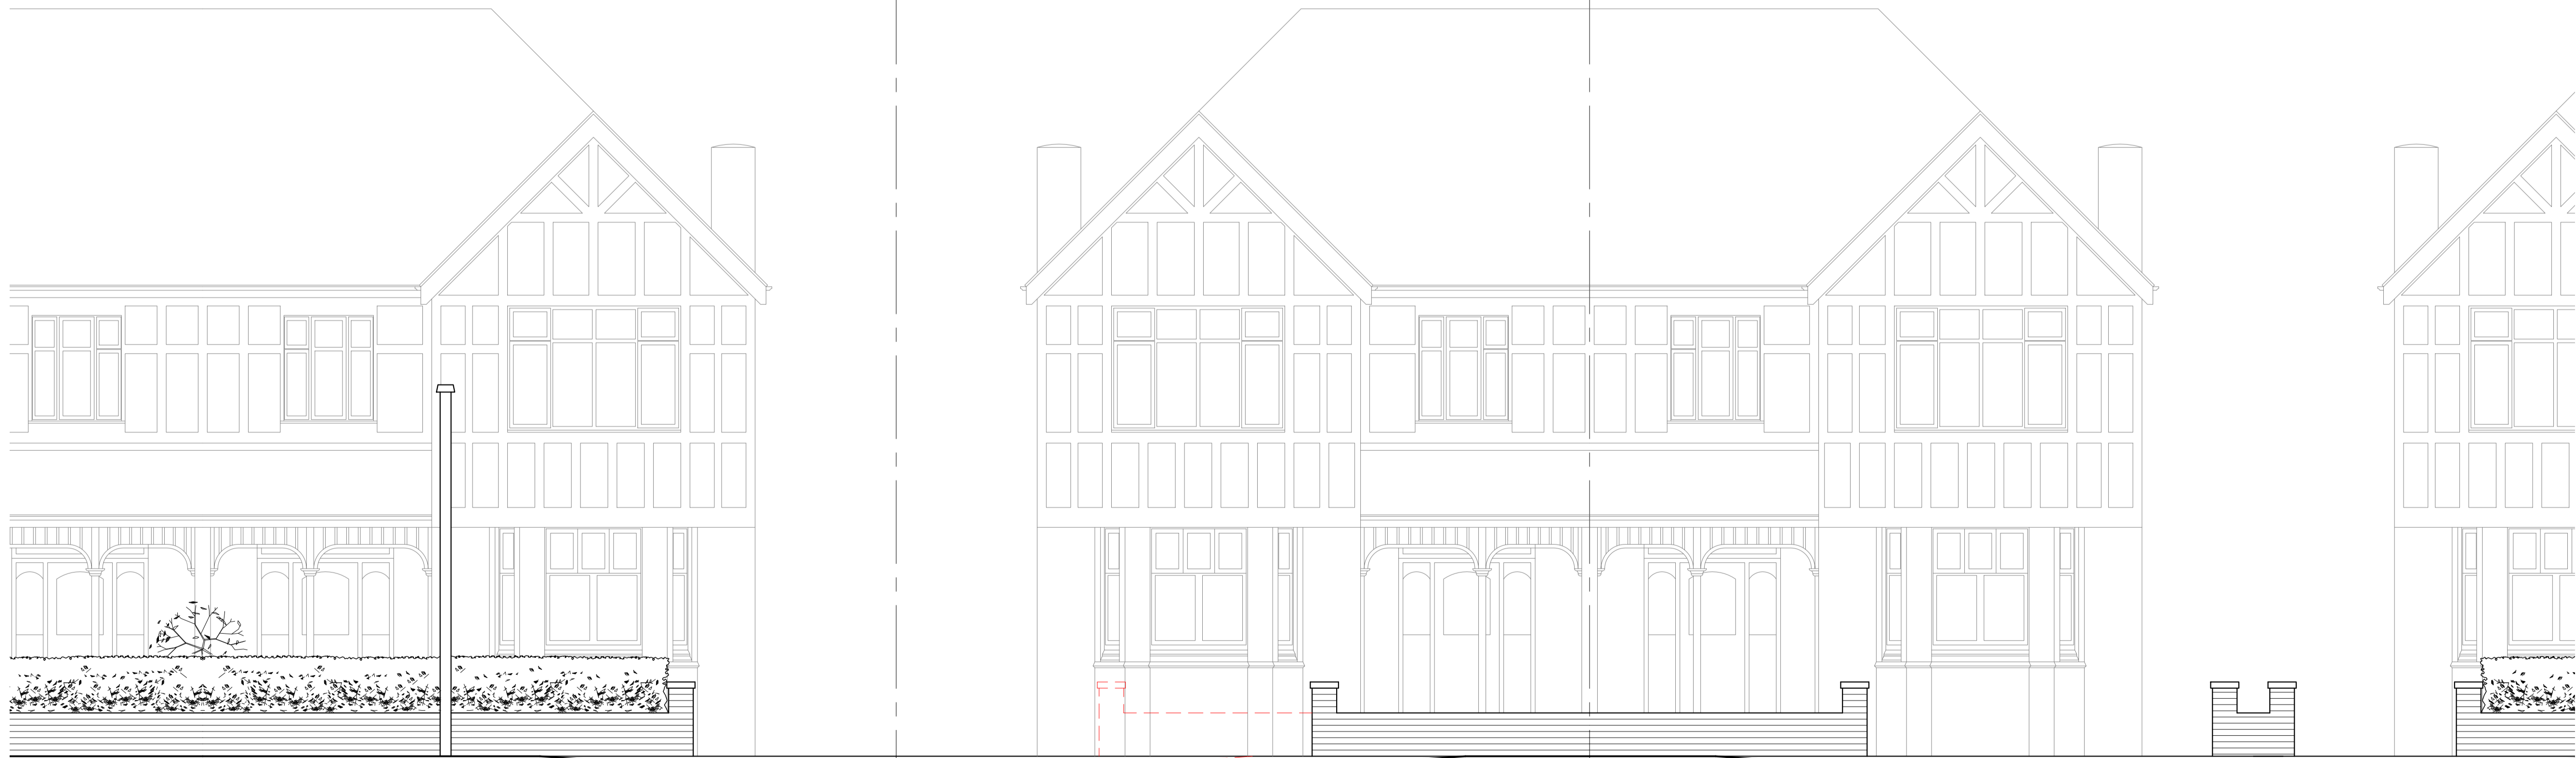

PROPOSED STREET SCENE



PROJECT	115 St James Road Heaton Moor SK4 4RE		
CLIENT	R Heis		
STATUS	Information		
DRAWING	Existing & Proposed Street Scene		
DWG No.	2421-03	REV	
SCALE	1:50@A1	DATE	March '24
AGB CAD SERVICES		website: www.agbcad.co.uk email: info@agbcad.co.uk telephone: 07912 090 125 DO NOT SCALE FROM THIS DRAWING	