

Rev	Date	By	Changes
-	-	-	-
-	-	-	-
-	-	-	-

Parkstone Studios
 architecture + design

tomphilpreynolds@gmail.com
 07784523555

Purpose of Issue
 PLANNING







Date of Issue **By:**
 02/04/2024 TR

Project
 New dwelling to rear of
 72 Danecourt Road,
 Poole, BH140PH

Drawing
 251
 Proposed Cycle Store

Scale
 1:50 @ A3

Revision
 *

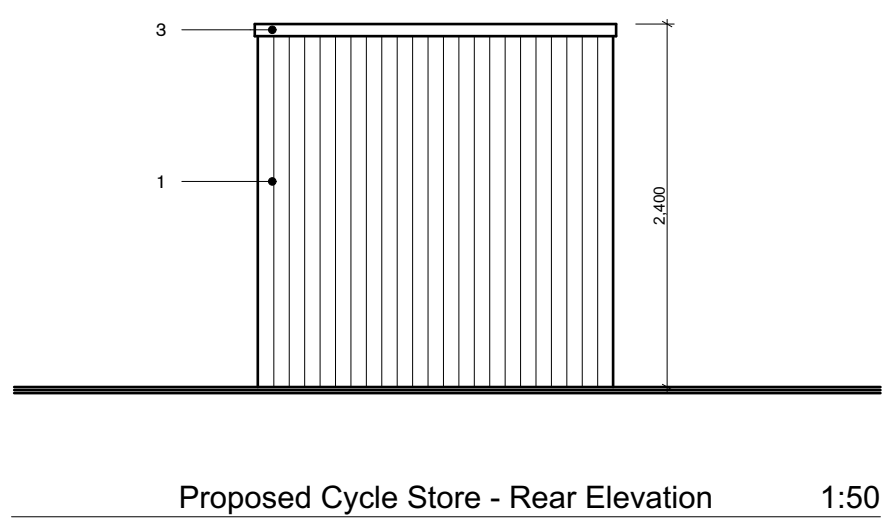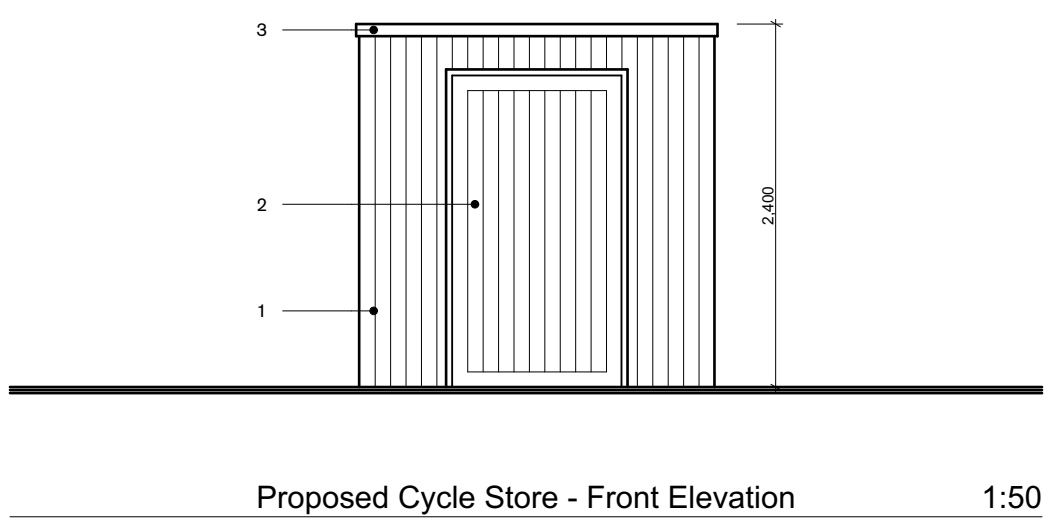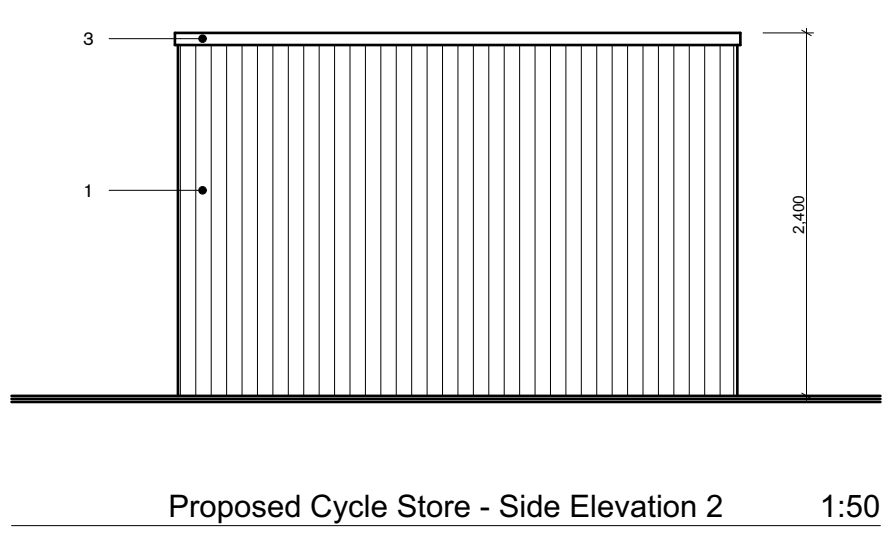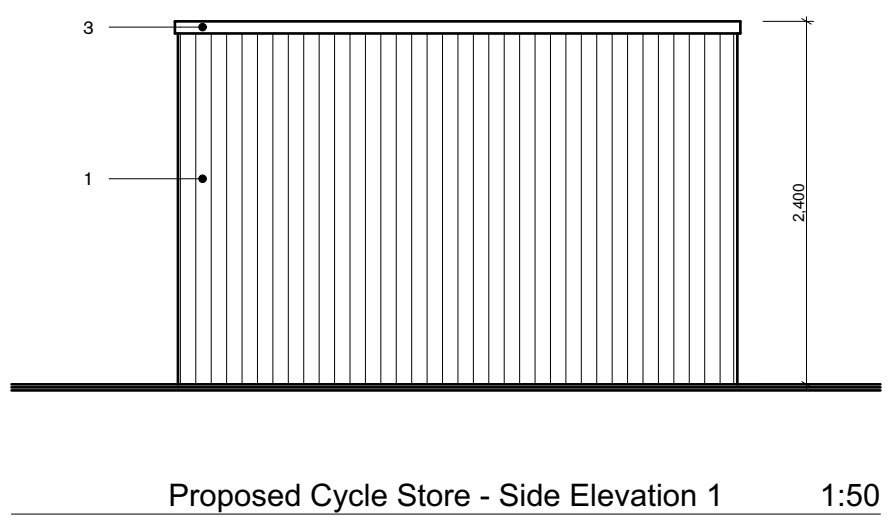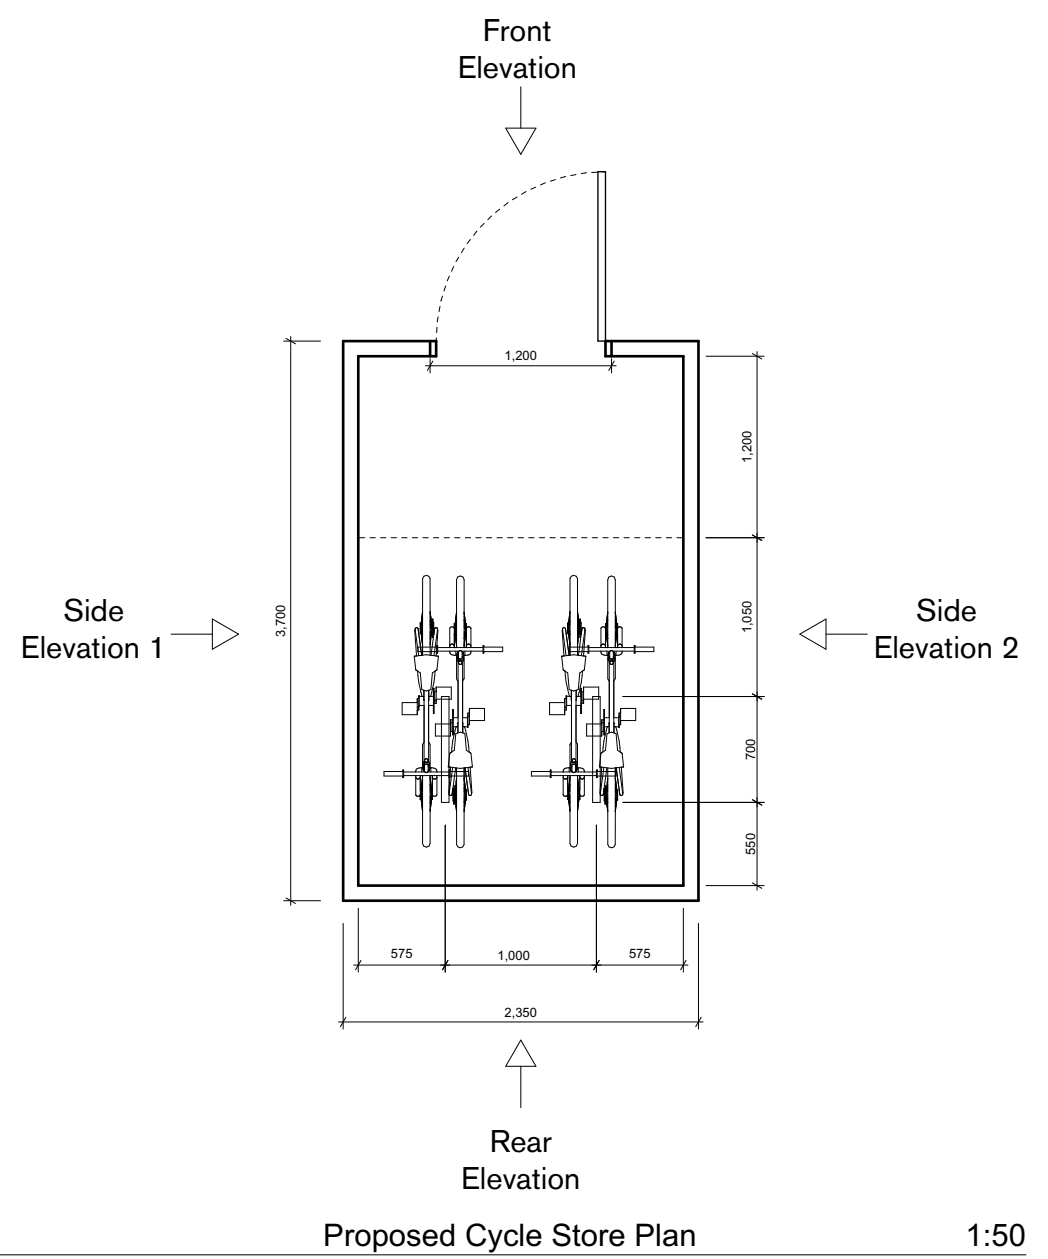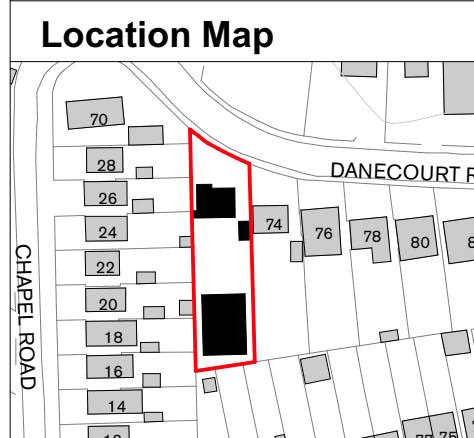

- Materials**
- 1. Timber cladding
 - 2. Timber door
 - 3. Aluminium angled profile to parapet

