


BEFORE COMMENCEMENT OF ANY WORKS  
THE CONTRACTOR MUST CHECK AND VERIFY  
ALL BUILDING, SITE DIMENSIONS AND  
LEVELS, ALL RELEVANT SEWER OUTFALLS,  
INVERT LEVELS, AND CONNECTION POINTS



THIS DRAWING AND THE BUILDING  
WORKS ILLUSTRATED ARE COPYRIGHT  
AND MAY NOT BE REPRODUCED WITHOUT  
WRITTEN PERMISSION

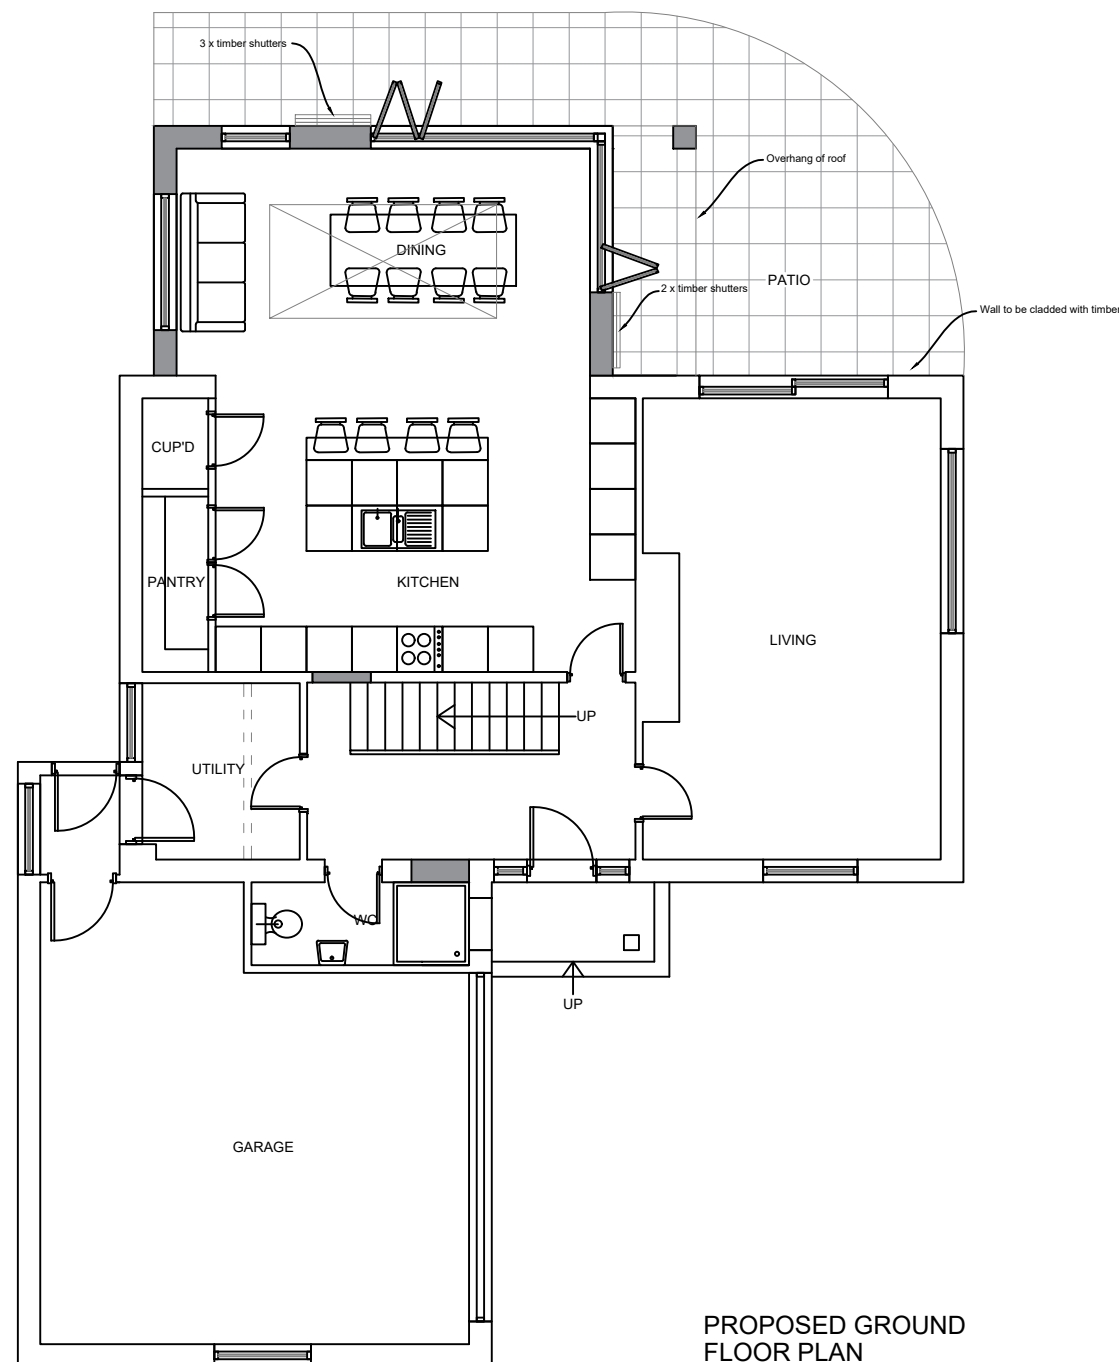

**elevation one**  
BUILDING PLANNING & DESIGN  
25 Uley Road,  
Dursley,  
Gloucestershire,  
GL11 4NJ  
Email: [planning@elevationone.co.uk](mailto:planning@elevationone.co.uk)  
Phone: 01453 549253

Project:-  
Proposed Works at  
58a The Street,  
Uley, Glos  
Drawing Title:-  
Proposed Floor Plan  
Scale:-  
1:100 @ A3  
Client:-  
Mr & Mrs Morecraft

Project No:- DA-010	Drawing No:- 05
Date:- JAN 24	Revision:- -

Scale:- 1:100

