


11 BARKSTON ROAD

PROPOSED PLAN


SCALE 1:50

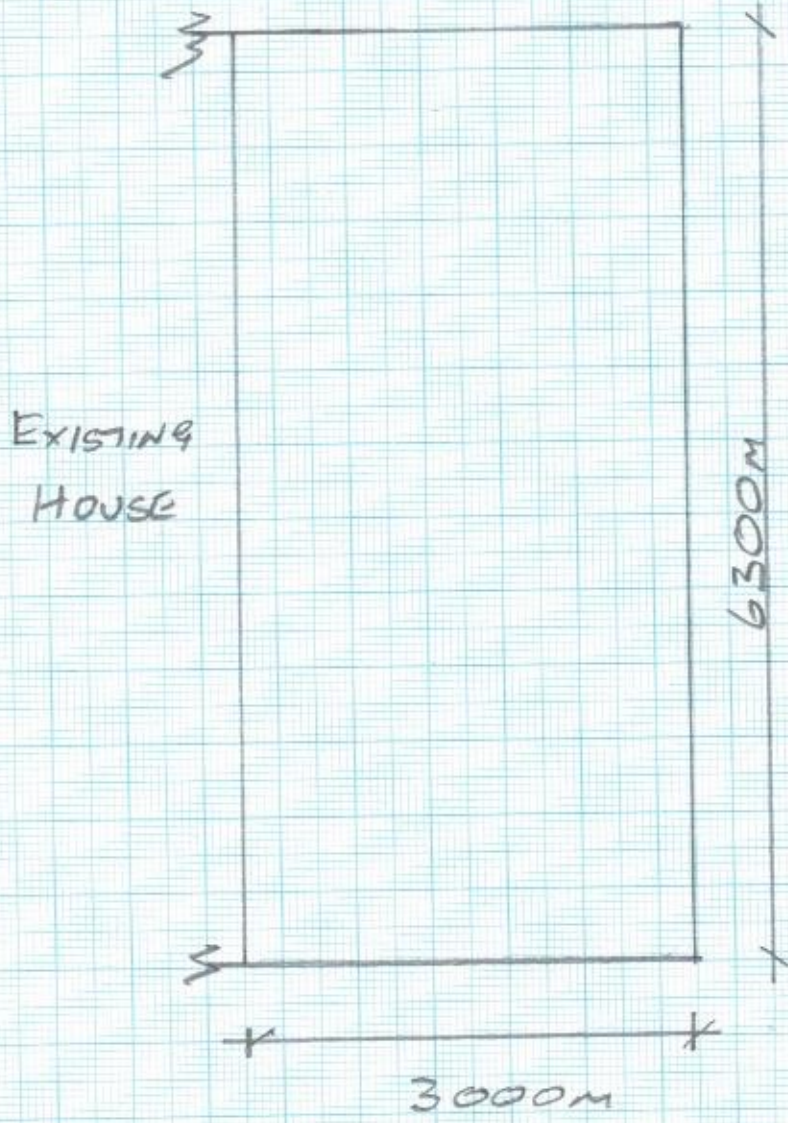

NOTES

- 1, CAVITY WALL CONSTRUCTION
- 2, 100 INSULATION TO CAVITY
- 3, MATCHING BRICKS OUTER LEAF
- 4, BLOCKWORK INNER LEAF
- 5, FLOOR MAKE UP 100MM CONCRETE ON DPC ON 100mm INSULATION ON HARDCORE

CROSS SECTION FLOOR

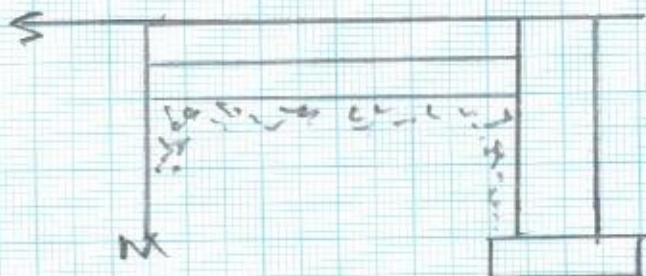

- ← CONCRETE 100mm
- ← INSULATION 100mm
- ← HARDCORE

← FOUNDATION AS DIRECTED BY BUILDING CONTROL