


# 11 BARKSTON ROAD

## PROPOSED REAR ELEVATION 1:50

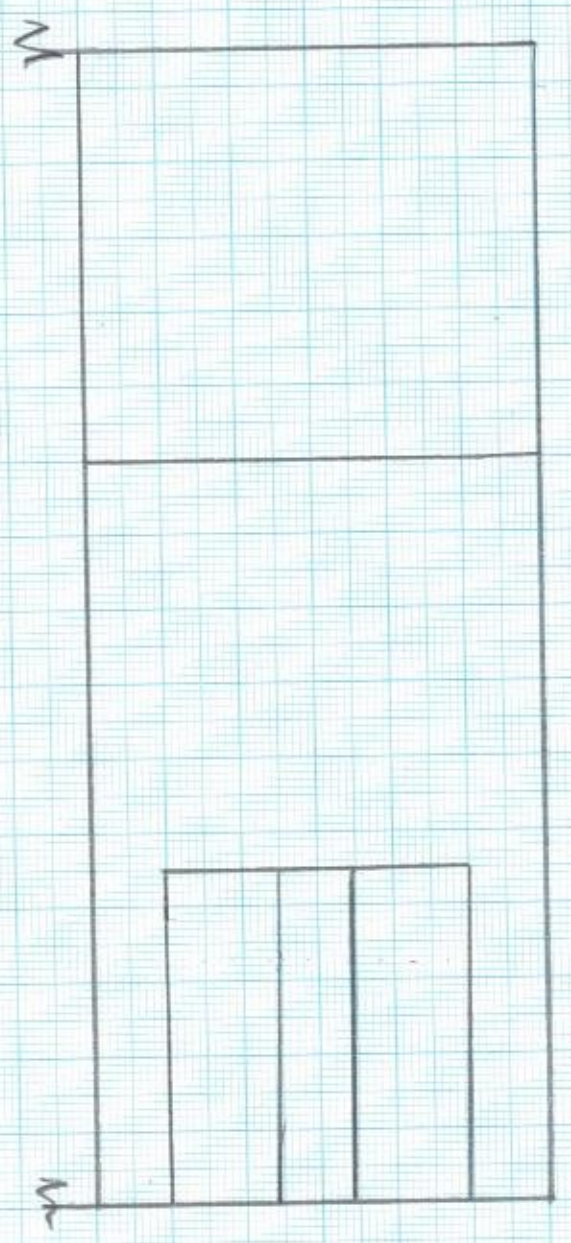

### NOTES

- 1, SLIDING DOORS  
REAR ELEVATION
- 2, 1ST FLOOR MAKE UP  
225 x 50 FLOOR  
JOISTS  
OVER LAID WITH  
22mm T+G Chipboard

3000m