

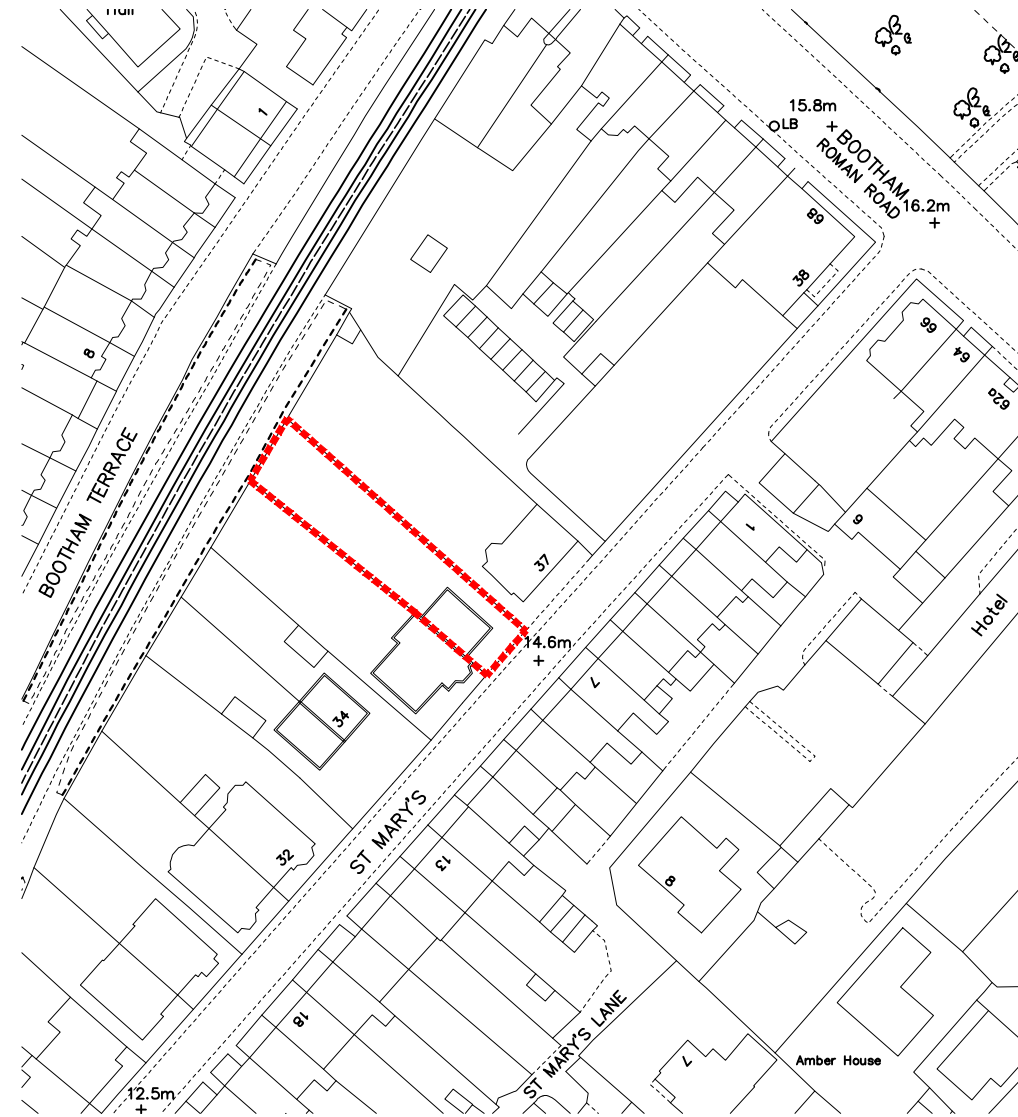
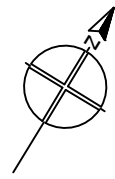
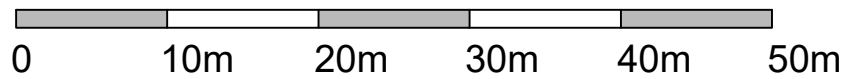


EXISTING SITE PLAN
(1:500)

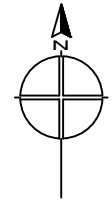

SITE LOCATION PLAN
(1:1250)

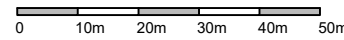

CLIENT

MD JAMES DU LIEU
36 ST. MARYS YORK

PROJECT

REPLACEMENT OF EXTG. WEST
BOUNDARY REAR FENCE WITH
CLAMP BRICK BOUNDARY WALL

TITLE

EXISTING SITE PLAN AND
SITE LOCATION PLAN

STATUS

CONSERVATION AREA CONSENT

DATE

FEB 24

SCALE

1:500/1250

DRAWING NUMBER

2024

10

01

CAD DETAILS

REF'S:

PCPfile:

Lscale:

Size: A3

Do NOT scale this drawing. Figured dimensions only are to be used.
Any discrepancies between this drawing and other information shall be reported to the Architect.
MODIFICATIONS to be made solely on ORIGINAL DRAWING MEDIA