

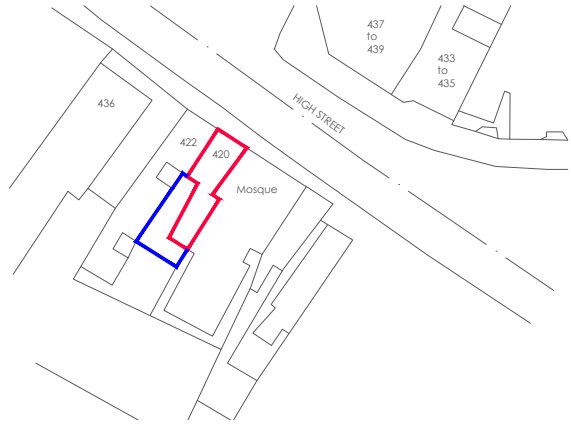


NOTES:  
 Do Not Scale, only written dimensions to be followed. All dimensions in millimeters.  
 All health & safety regulations to be fully adhered to on site.  
 This drawing is copyright and may not be copied or reproduced in any form.

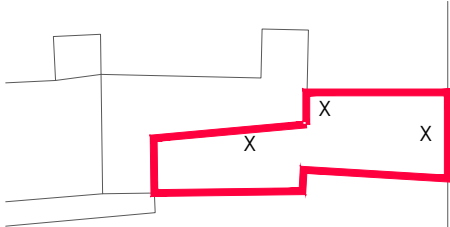

Site Location Plan (1:1250)

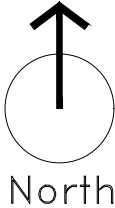

Block Plan (1:500)



# PLANNING DRAWING

title	Site Location Plan		
job	External Alterations Flat - 420 High Street Cheltenham		
date	April 2024	scale	1:1250 @ A4
sheet	02 Rev A		