




Existing Elevation


Proposed Elevation

- A: Existing single glazed window to be replaced by thermally efficient double glazed windows in PVC.
- B: Existing PVC window to be replaced on like-for-like basis

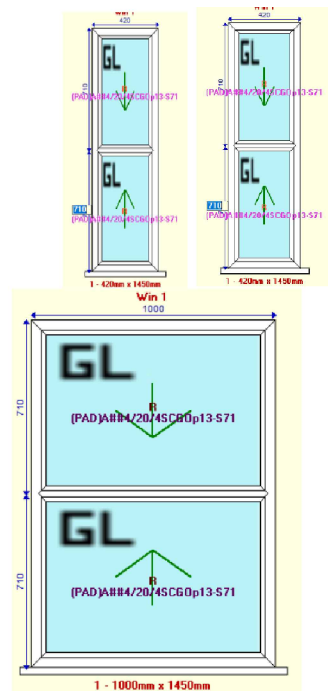


420 front window


(A)

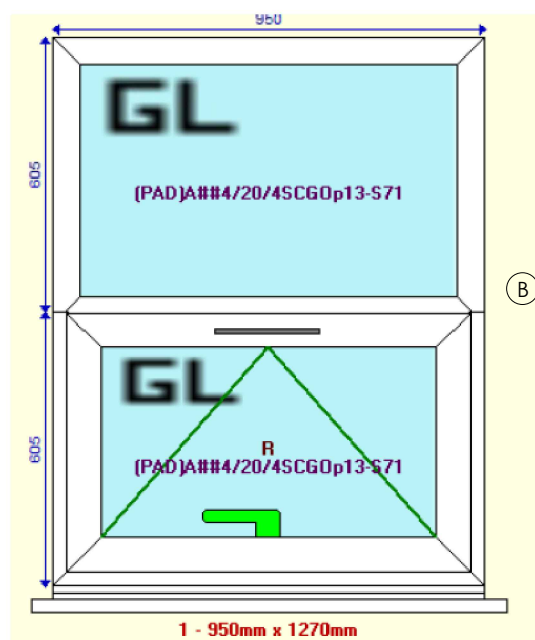


(B)

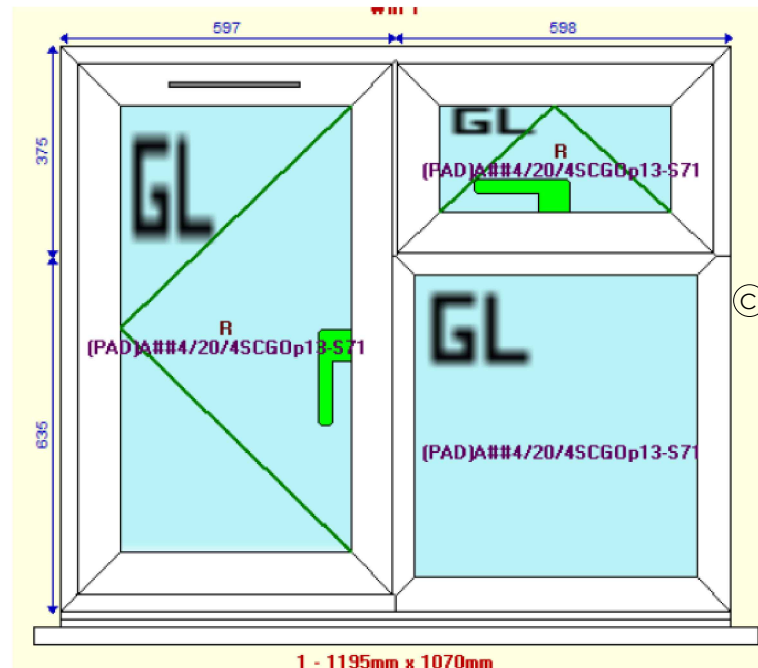


(C)

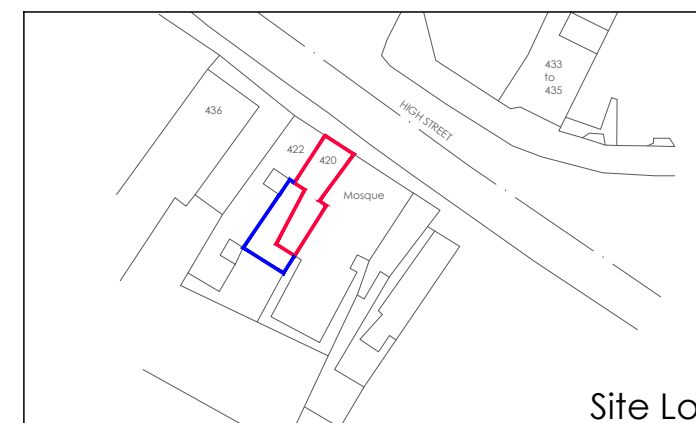

Site Location Plan (1:1250)

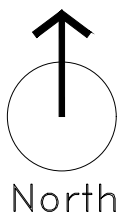


North

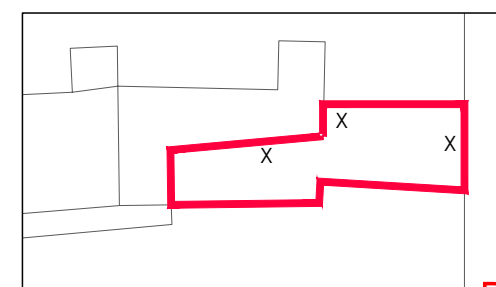

Block Plan (1:500)

X - denotes areas where windows are to be replaced

Proposed Windows

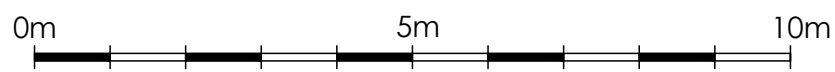

Scale 1 : 100 (Approx.)

NOTES:
Do Not Scale, only written dimensions to be followed. All dimensions in millimeters.

All health & safety regulations to be fully adhered to on site.

This drawing is copyright and may not be copied or reproduced in any form.

PLANNING DRAWING

title	Existing and Proposed Elevations		
job	External Alterations Flat - 420 High Street Cheltenham		
date	April 2024	scale	1:100 @ A3 (Approx. scale)
sheet	01Rev A		