



Drdrance Survey ©
UKnopcentre.com

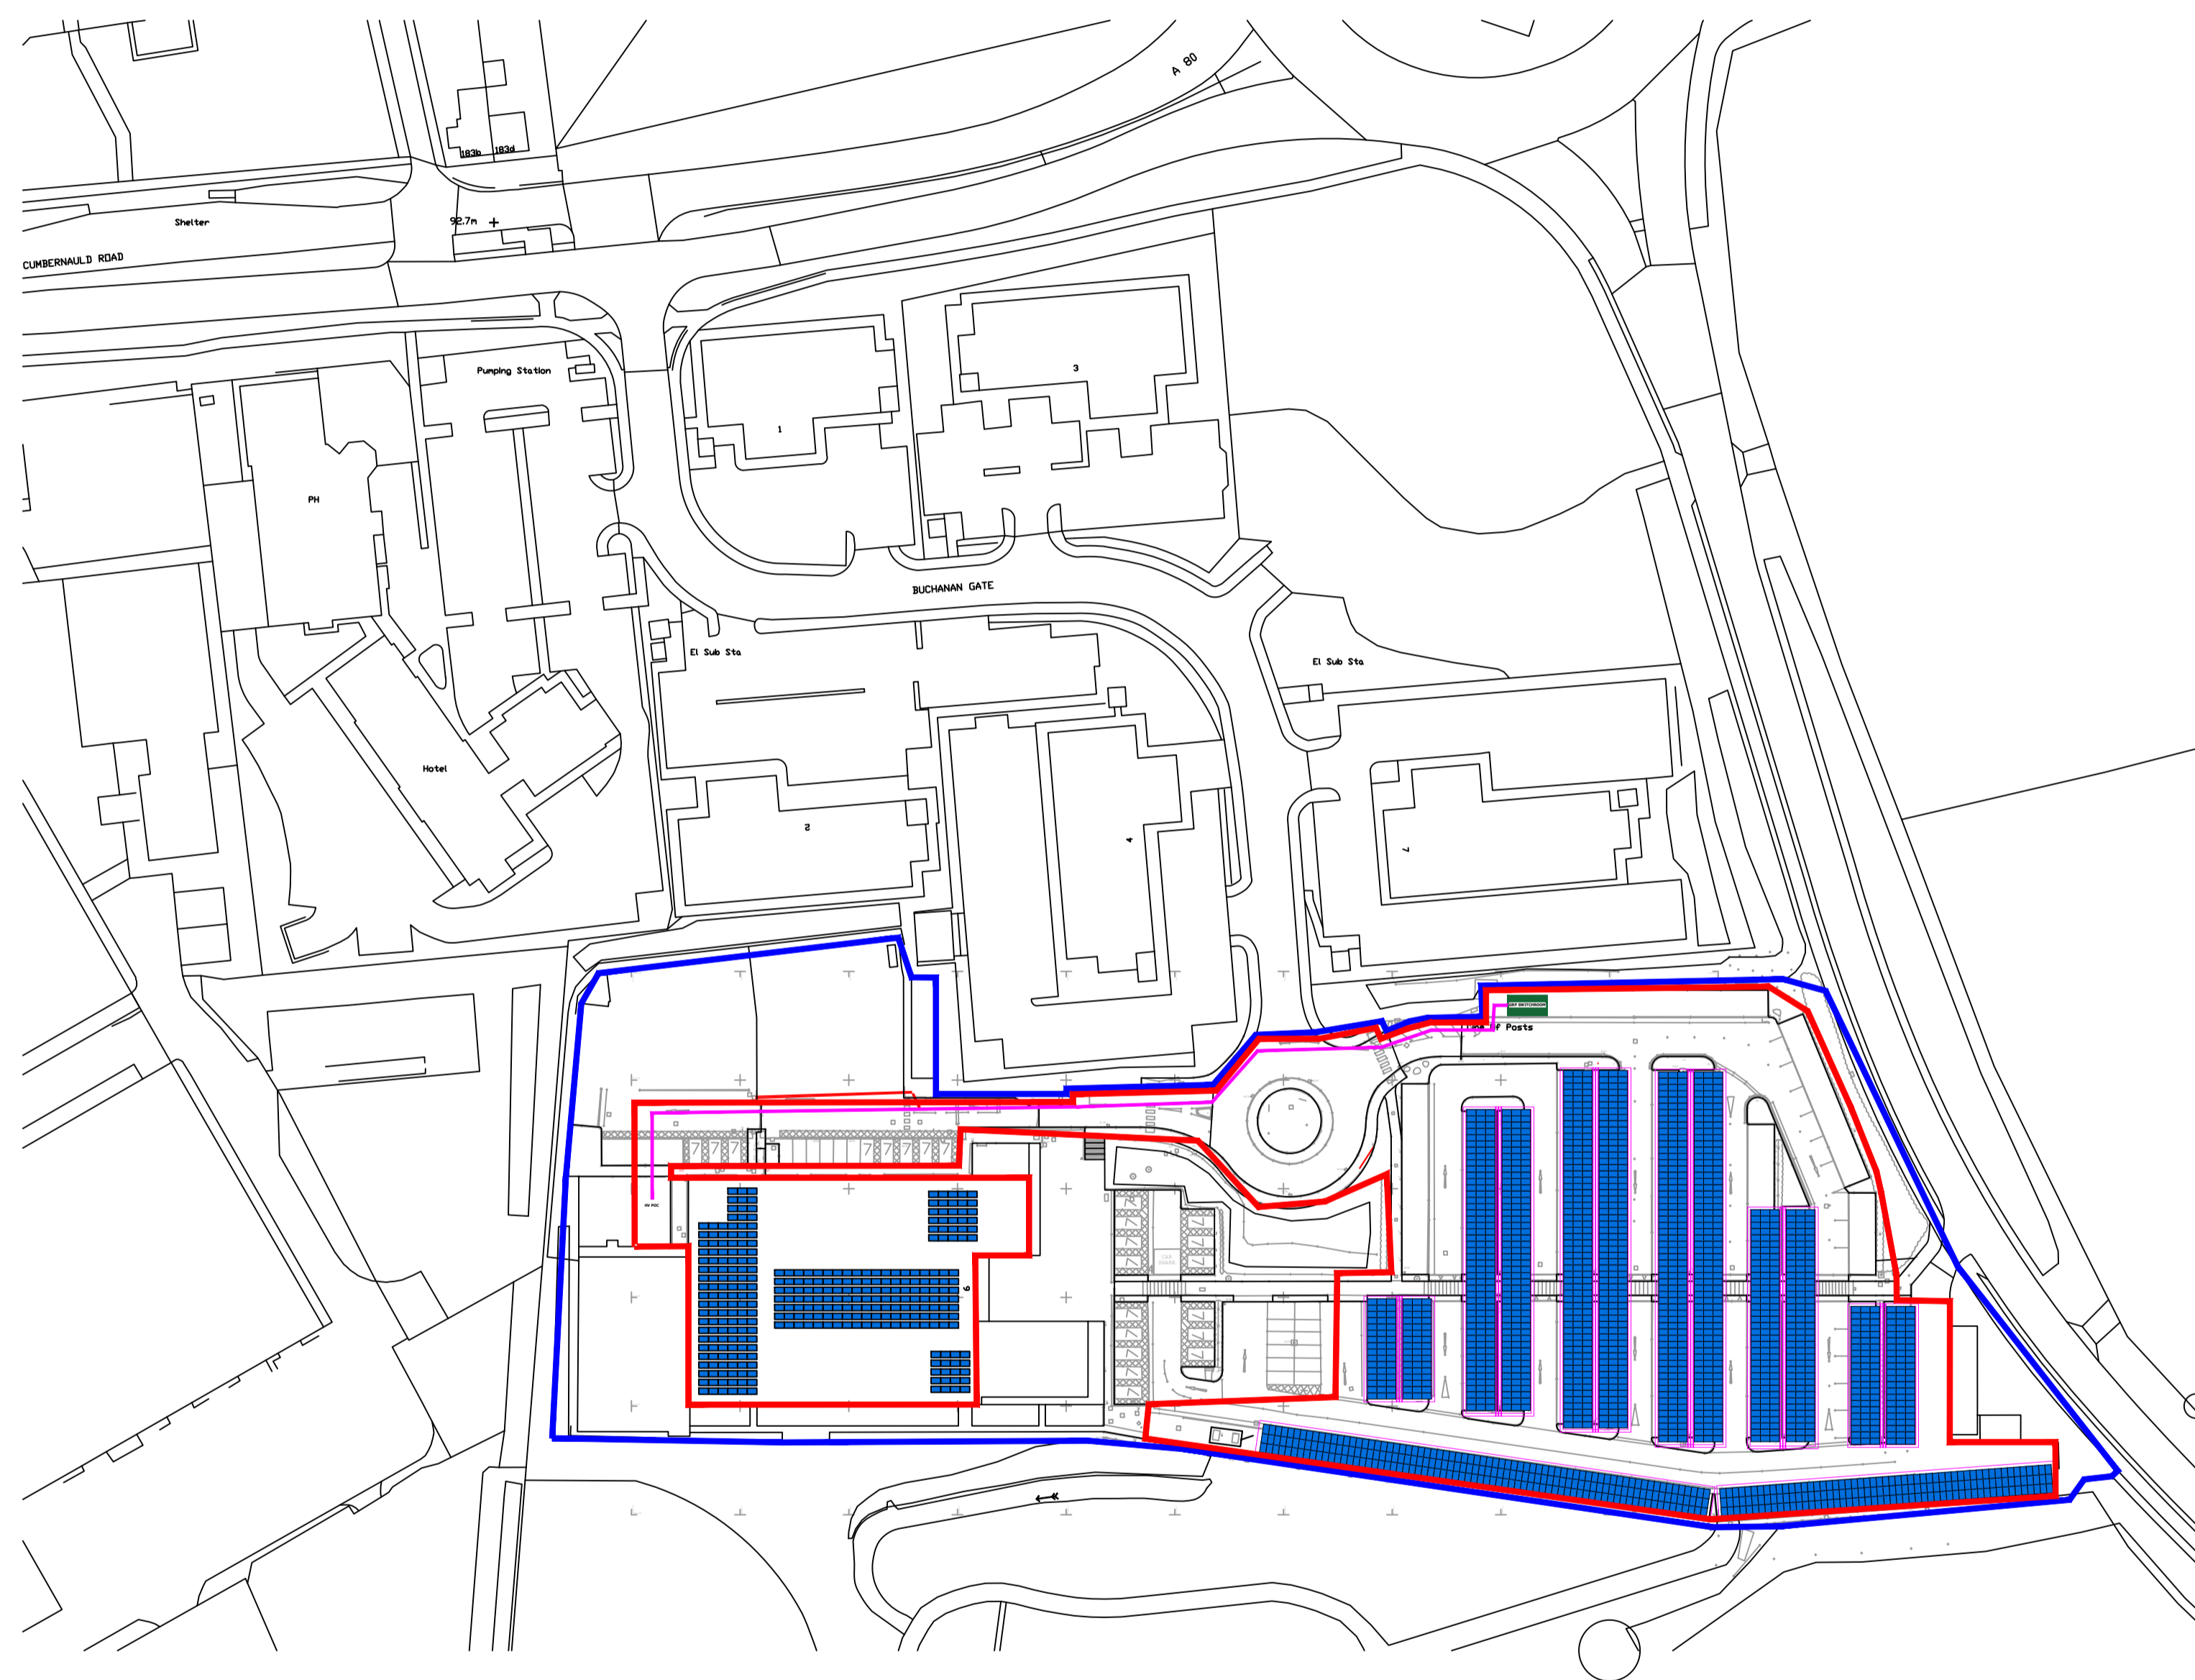

Serial number: 281982
© Crown copyright and database right 2024
Drdrance Survey licence AC0000848283
Reproduction in whole or in part is prohibited
without the prior permission of Drdrance Survey.

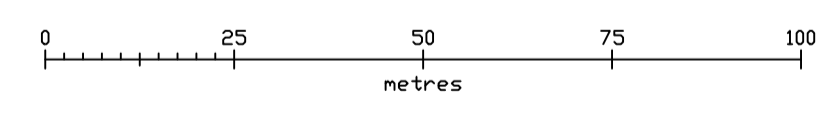

NORTH
↑

NOTES

1. Do NOT scale from this drawing.
2. All dimensions shown are in millimetres (u.n.o.); All levels shown are in metres (u.n.o.).
3. This drawing is to be read in conjunction with all latest relevant Architects and Engineer's drawings and specifications.

LEGEND

- HV CABLING
- RED LINE APPLICATION BOUNDARY (Area: 13,970m², 1.397 Hectare)
- BLUE LINE SW APPLICATION BOUNDARY
- THE BRIDGE IS LOCATED AT APPROX 266900, 668720

Rev	Date	Detail	Made	Chk'd	App'd
P02	03/24	RED LINE BOUNDARY UPDATED	IM	JR	JR
P01	03/24	PLANNING ISSUE	IM	JR	JR

Client:

Project: **Scottish Water Horizons
The Bridge
Steps**

Title: **Solar PV Car Port
Site Location as Proposed**

Design: IM	CAD: IM
Chk'd: JR	App'd: JR
Date: JULY 22	Scale: 1:1000@A1

FES Support Services
Forth House
Pimhall Business Park
Stirling, FK7 8HW
Tel: 01786 819 600
Fax: 01786 811 456



<input checked="" type="checkbox"/> Preliminary	<input type="checkbox"/> Tender	<input type="checkbox"/> Approval	<input type="checkbox"/> Const.	<input type="checkbox"/> As built
---	---------------------------------	-----------------------------------	---------------------------------	-----------------------------------

No. 58088-90-002 Rev: P02

cm A1