


Copyright: the drawing shall not be reproduced nor used for any other purpose without written permission. The drawing must be read in conjunction with all other related drawings and documentation. Do not scale, use figured dimensions only.
 Building Regulations: it is the contractors responsibility to ensure full compliance with the Building Regulations. It is the contractors responsibility to check and verify all dimensions on site. Any discrepancies to be reported immediately.
 Materials: to conform with relevant British or European Standards/Codes of practice.
IF IN DOUBT ASK.

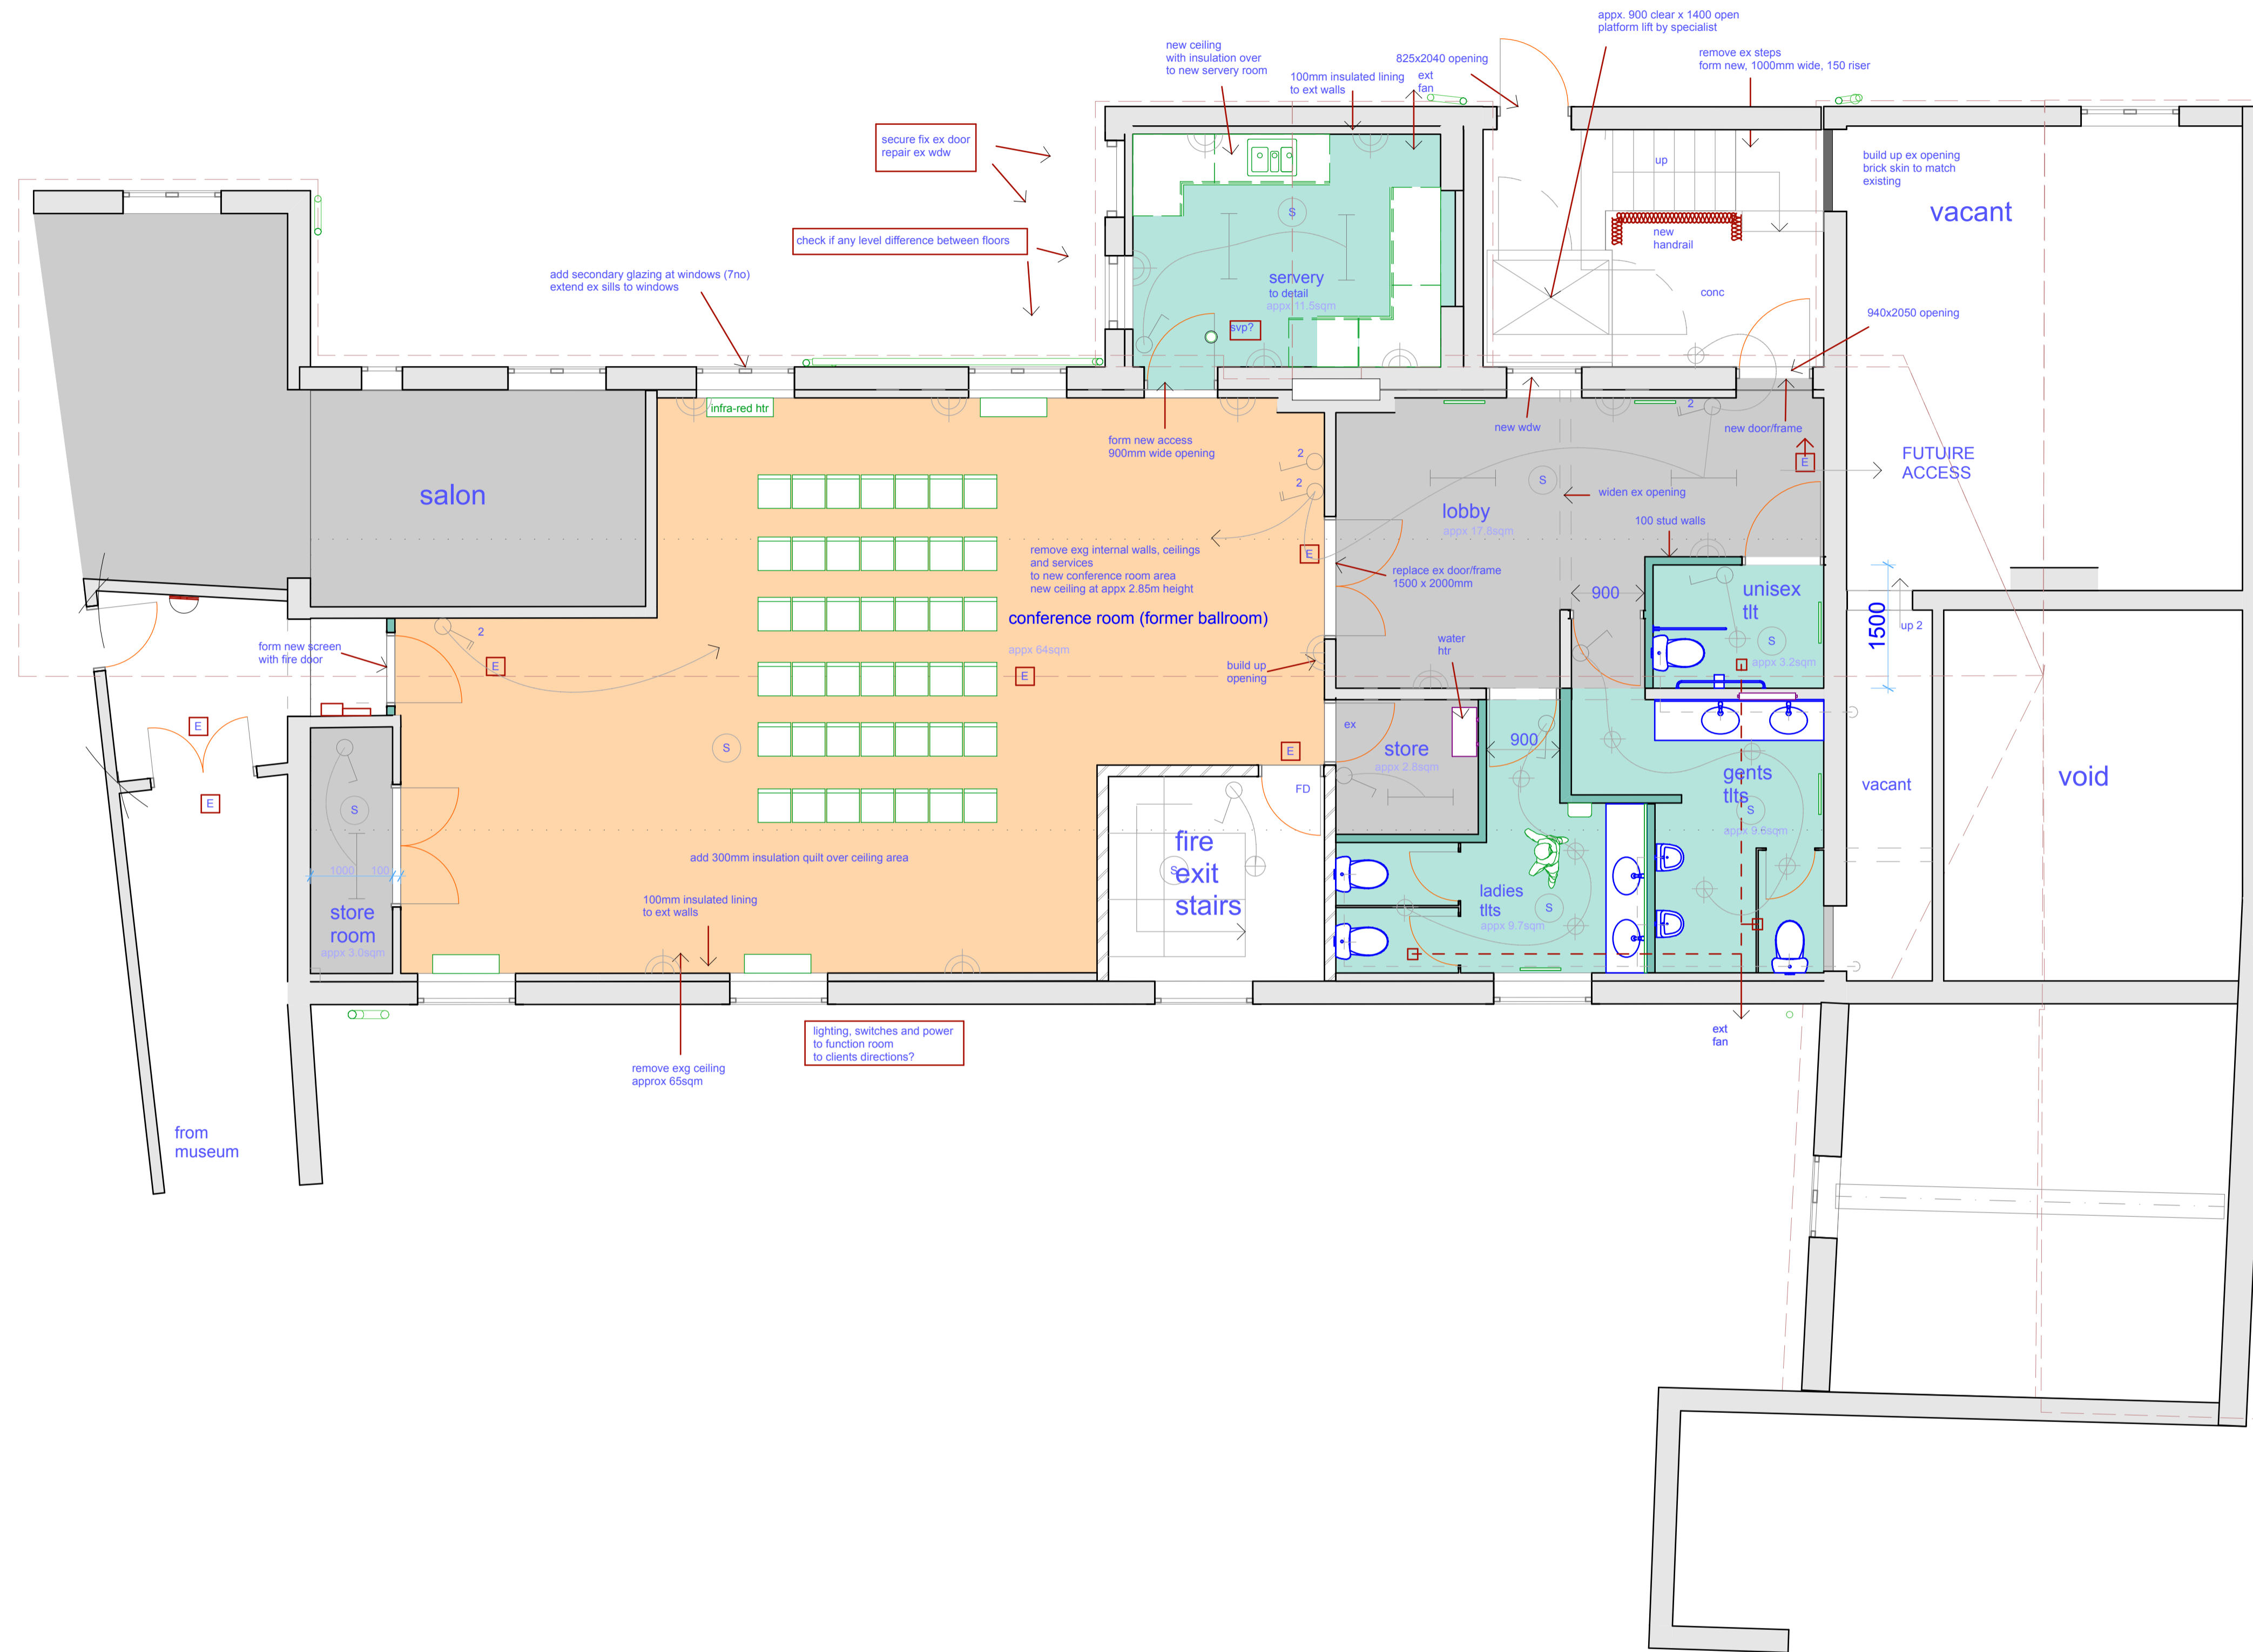


1
-

01-First Floor
1:50

B. updated to client comments.....
11.03.24
A. room areas added.....05.11.23

Company Title



ALAN WAHLERS
Chartered Architect

Maple Tree Cottage
Southwell Road
FARNSFIELD
Newark Nottinghamshire NG22 8EB
Tel: 01623 882715 Email: alan@wahlers.co.uk

Job Title
**Proposed Alterations to the
Museum of the Horse, TUXFORD,
Notts**

Drawing Name

01-First Floor

Drawing Status

Drawn by Date
AW 25.10.23
Checked by Date

Drawing Scale
1:50

Layout ID Status Revision
1833 - 12 B