

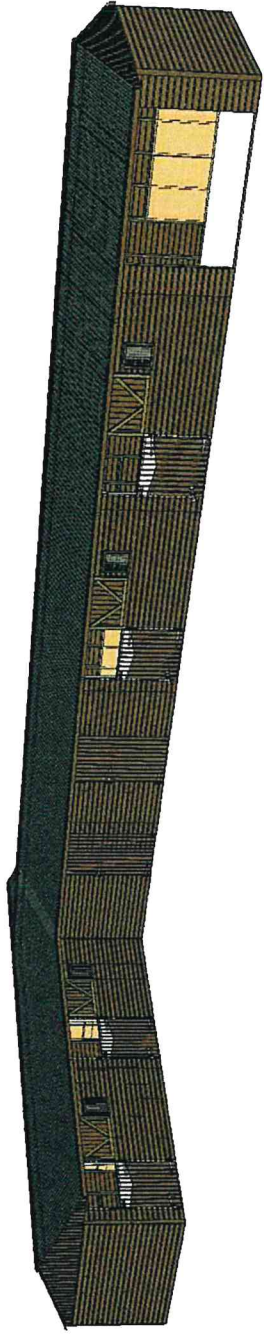




 

2269 mm

10 mm



3001 mm



	1 Course of class B holed engineering brick	Bricks Size in Plan 215mm (l) 102.5mm (w) 65mm (h)
	Edge of brick	
	Centre line of internal brick	
	Check diagonals are equal Bricks must be flat and level	

