
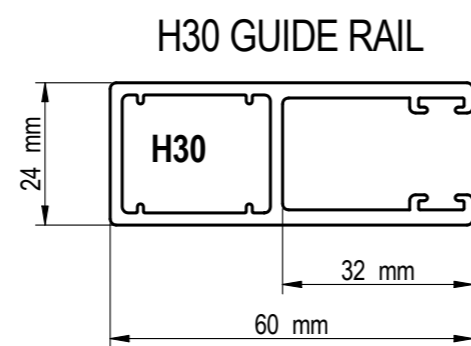
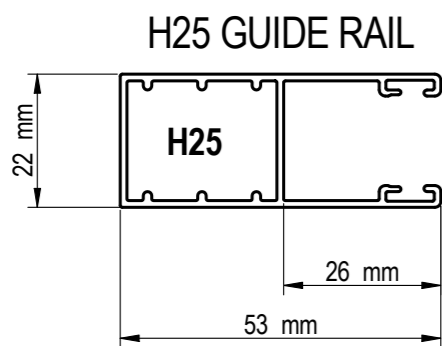


PUNCHED SLAT - 44% VISION

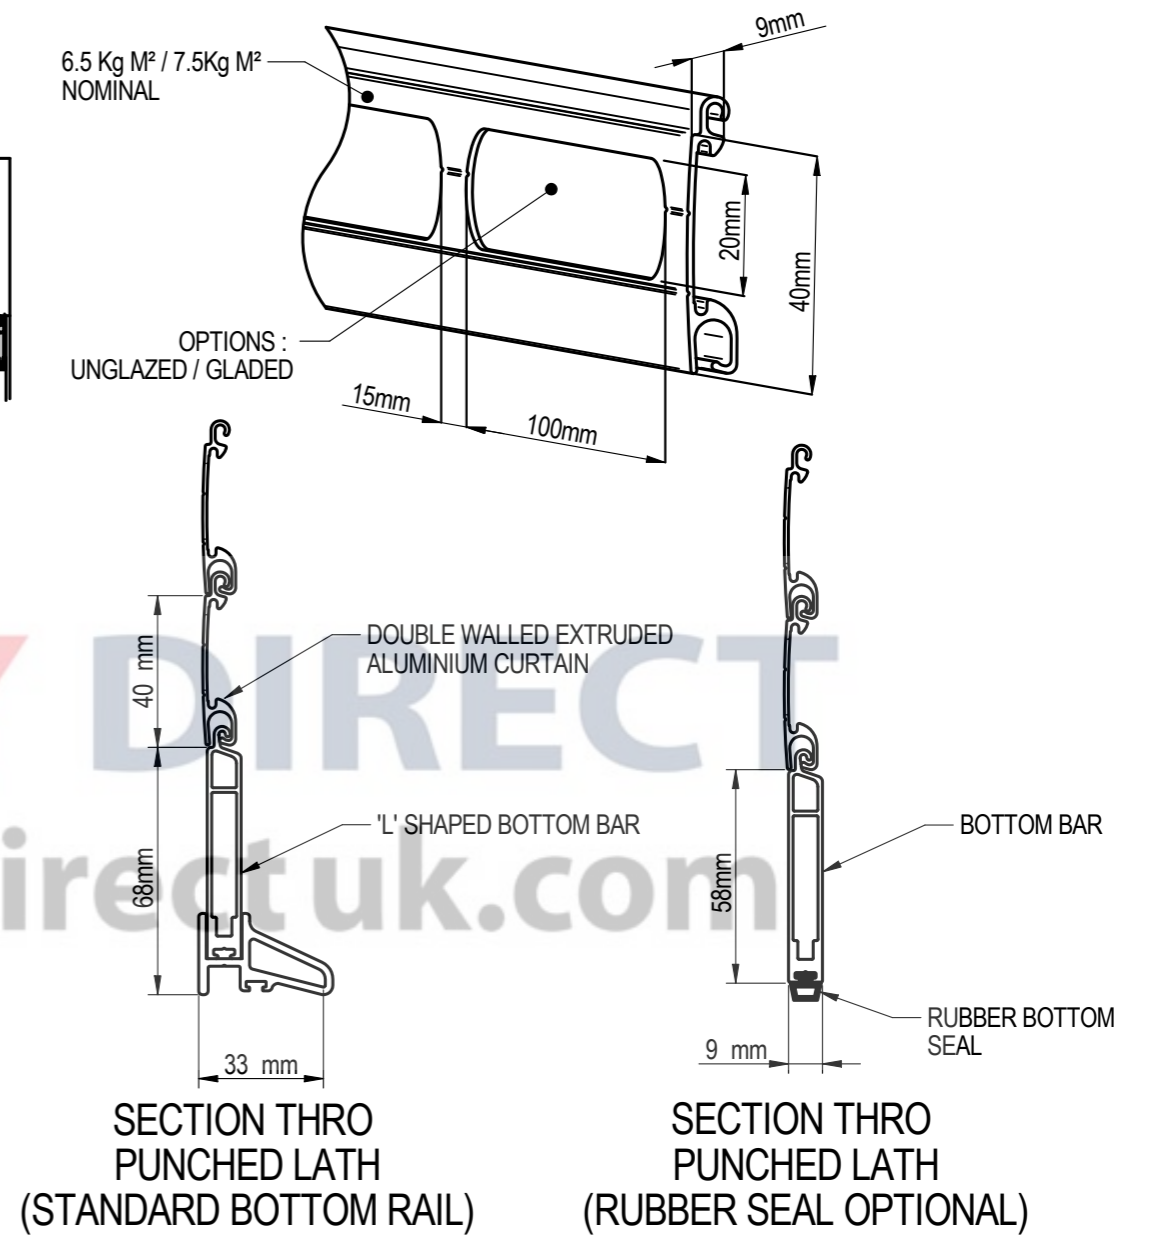

PLEASE NOTE:
THE MAXIMUM WIDTH THE SHUTTER CAN BE FULLY PUNCHED IS 3M WIDE.
OVER 3M, A MAXIMUM OF 4 PUNCHED LATHS CAN BE USED.

Ra4 - Punched Laths
GENERAL ARRANGEMENT

SECURITY DIRECT
www.securitydirectuk.com

Security Direct operates a policy of continuous improvements, product specification may change and its advisable to consult with our Sales Team before specifying or ordering.

Sheet 2 of 12