








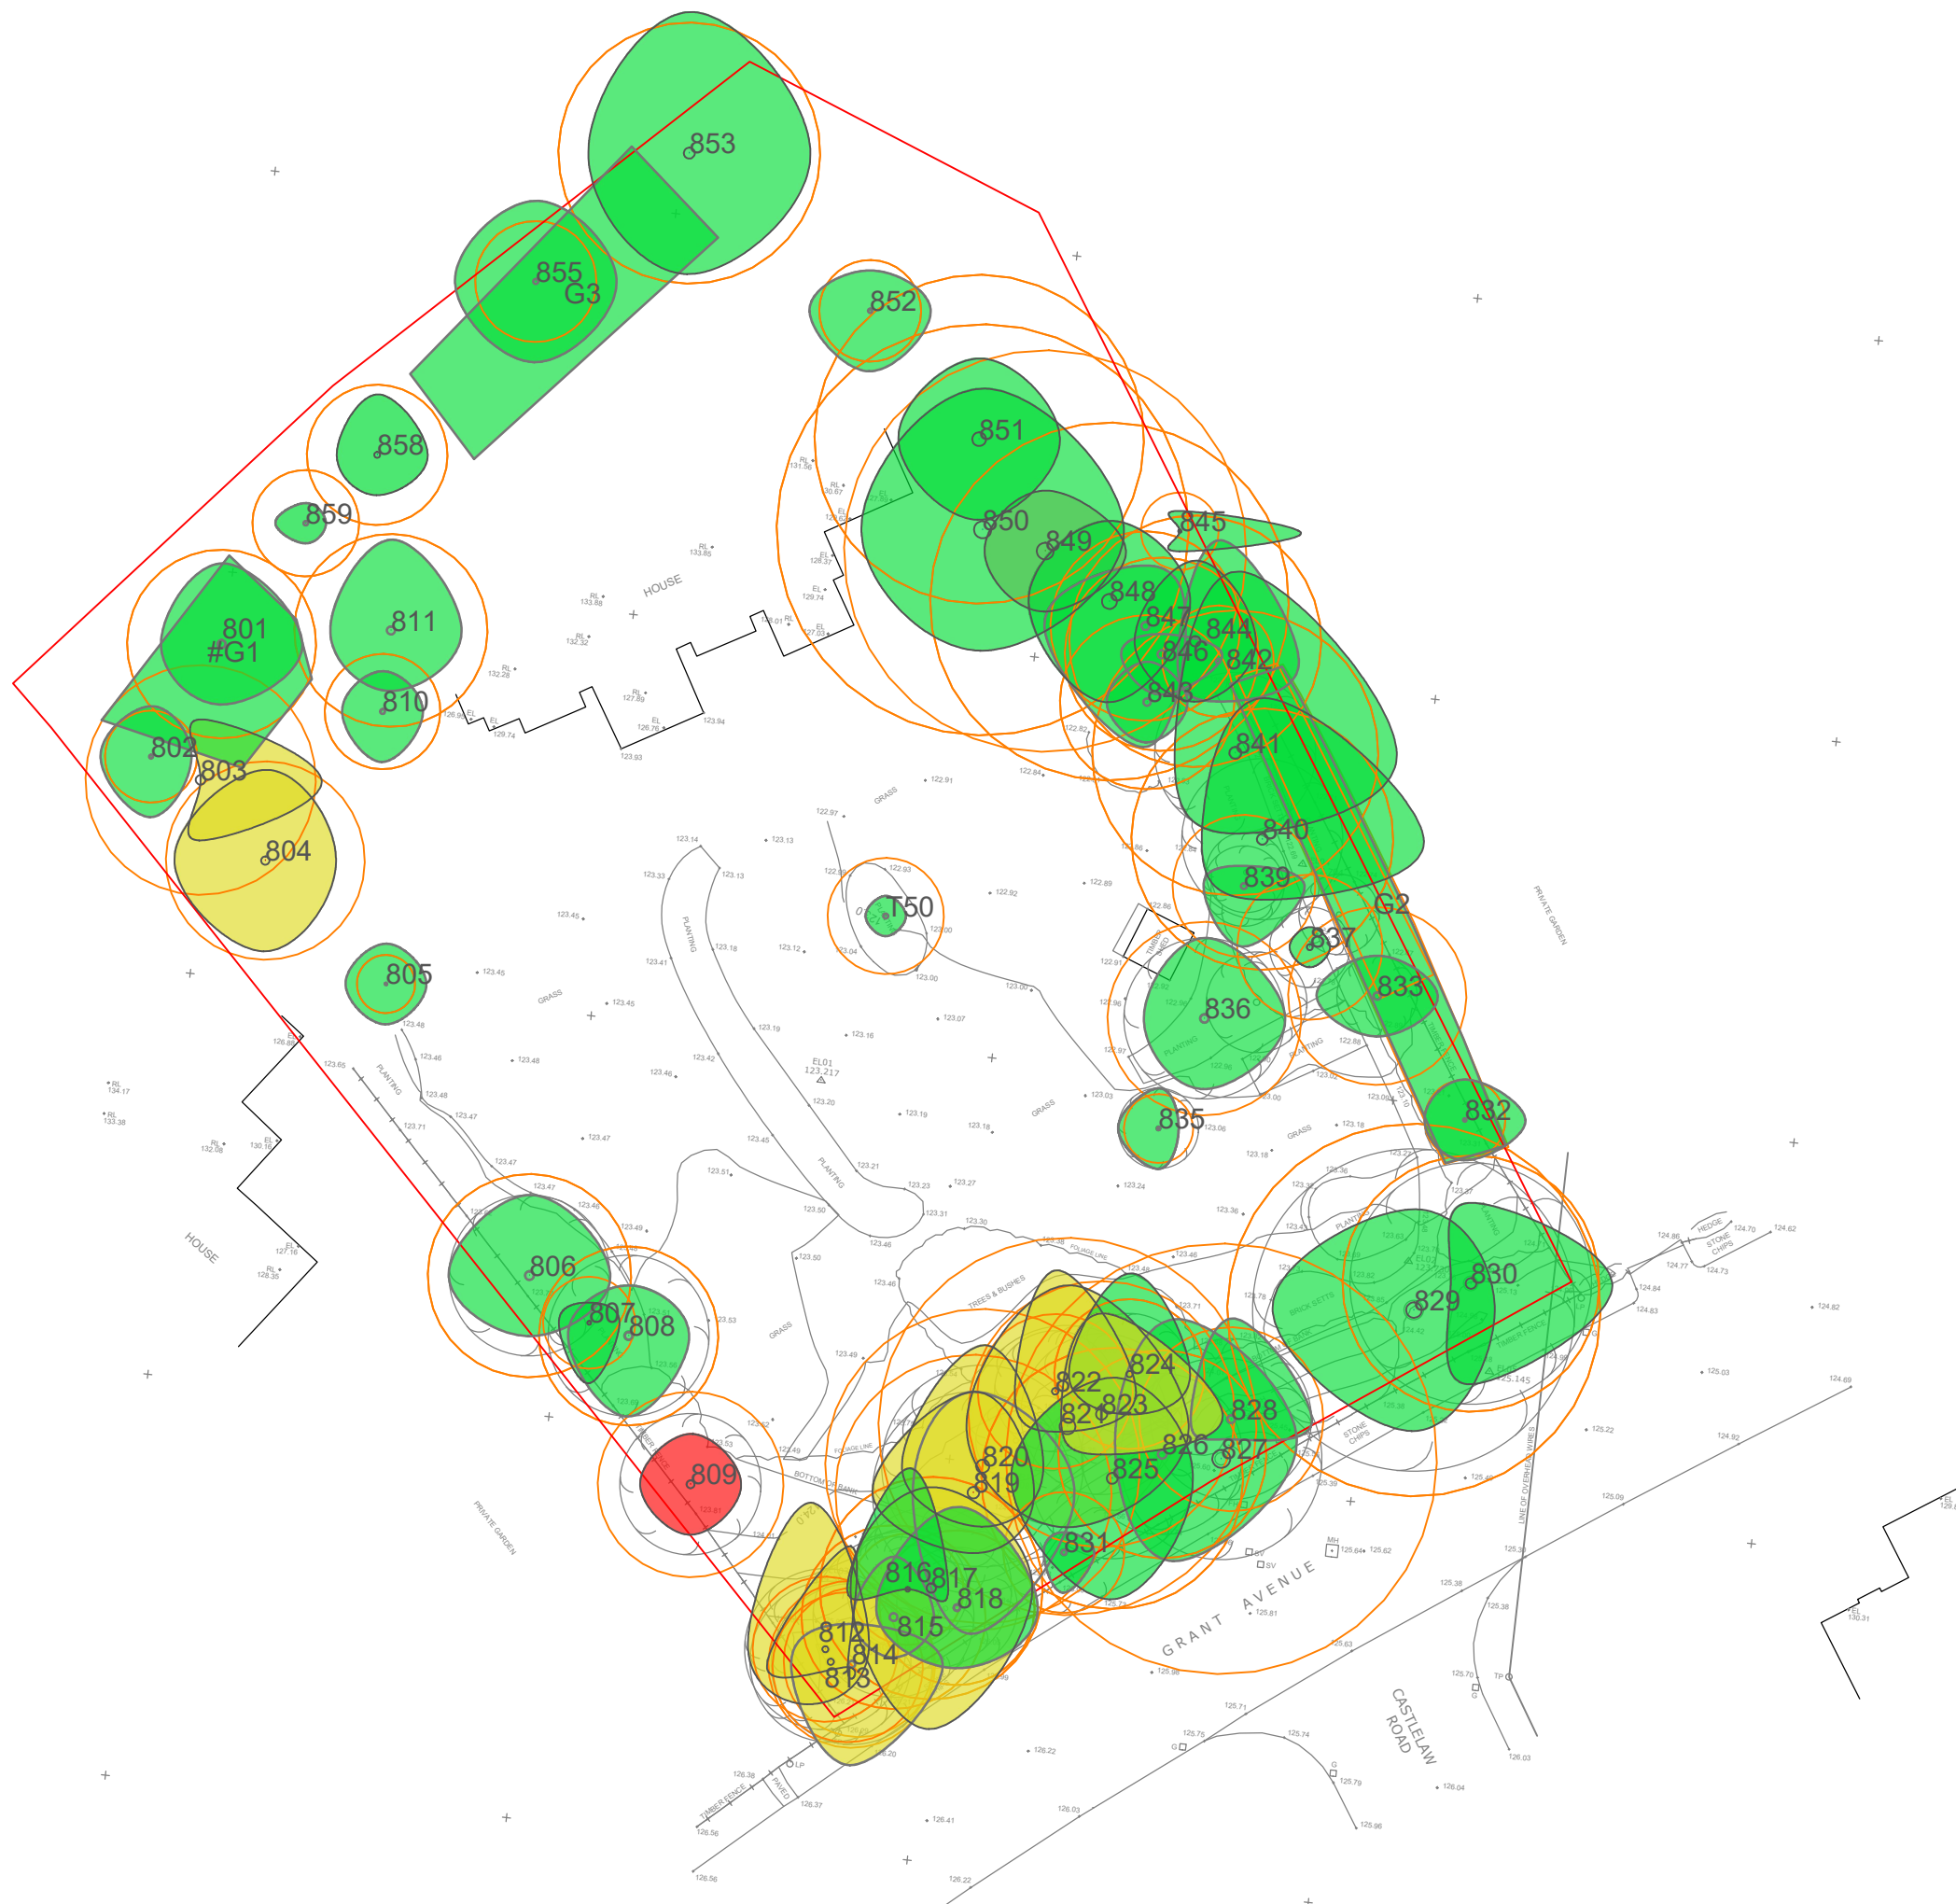
# KEY

-  Tag Numbers
-  Trees
-  Root Protection Area (RPA)
-  Site Boundary

## Tree Works Priority Key

-  Low Priority  
(Works completed within 12 months)
-  Medium Priority  
(Works completed within 6 months)
-  High Priority  
(Works completed within 1 month)

Please see the Arboricultural Survey Data in the Appendices 1 - Data Tables and 2 - Summary Reports



**TD TREE & LAND SERVICES LTD**

Site <b>37 Woodhall Road</b>		
Title <b>Drawing 1: Work priorities</b>		
Drawing No. <b>090424001</b>	Scale <b>1:350 @ A3</b>	Date <b>09/04/2024</b>
Drawn <b>TW</b>	Checked <b>PM</b>	Approved <b>PM</b>