


Section A-A as Existing

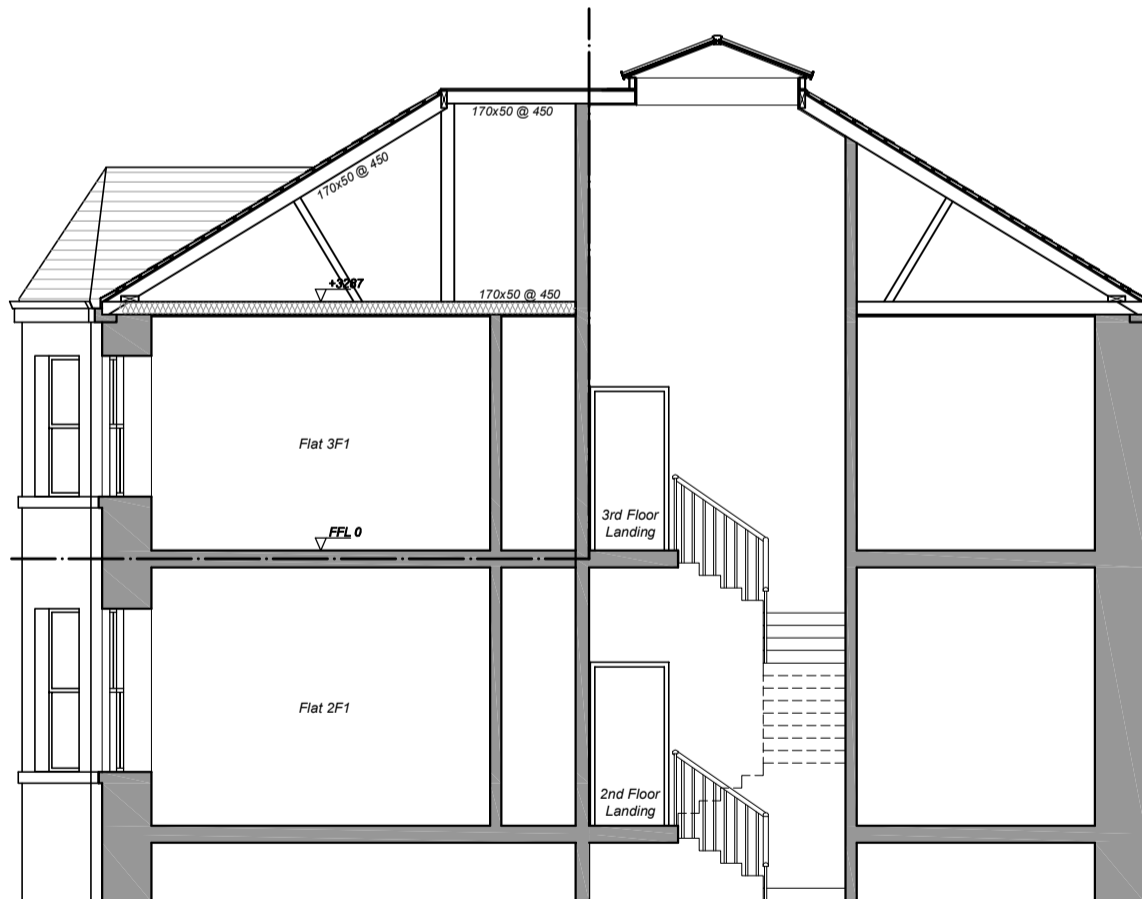

Section B-B as Existing

Planning	April 24	Client	Leonne Hutchison	Project	Attic Conversion and Alterations to 3F1 72 Comiston Road Edinburgh, EH10 5QJ			
		 3 Tolbooth Wynd, Leith, EH6 6DN T0131 554 4434 F0131 553 4608 design@drdarchitects.co.uk www.drdarchitects.co.uk	Title	Existing Sections				
			Scale	1:100@A3	Date	July '18	Drawn	DRD
			Dwg	1815_(EX)03			Rev	