


Flat 3F1 Attic Plan as Existing

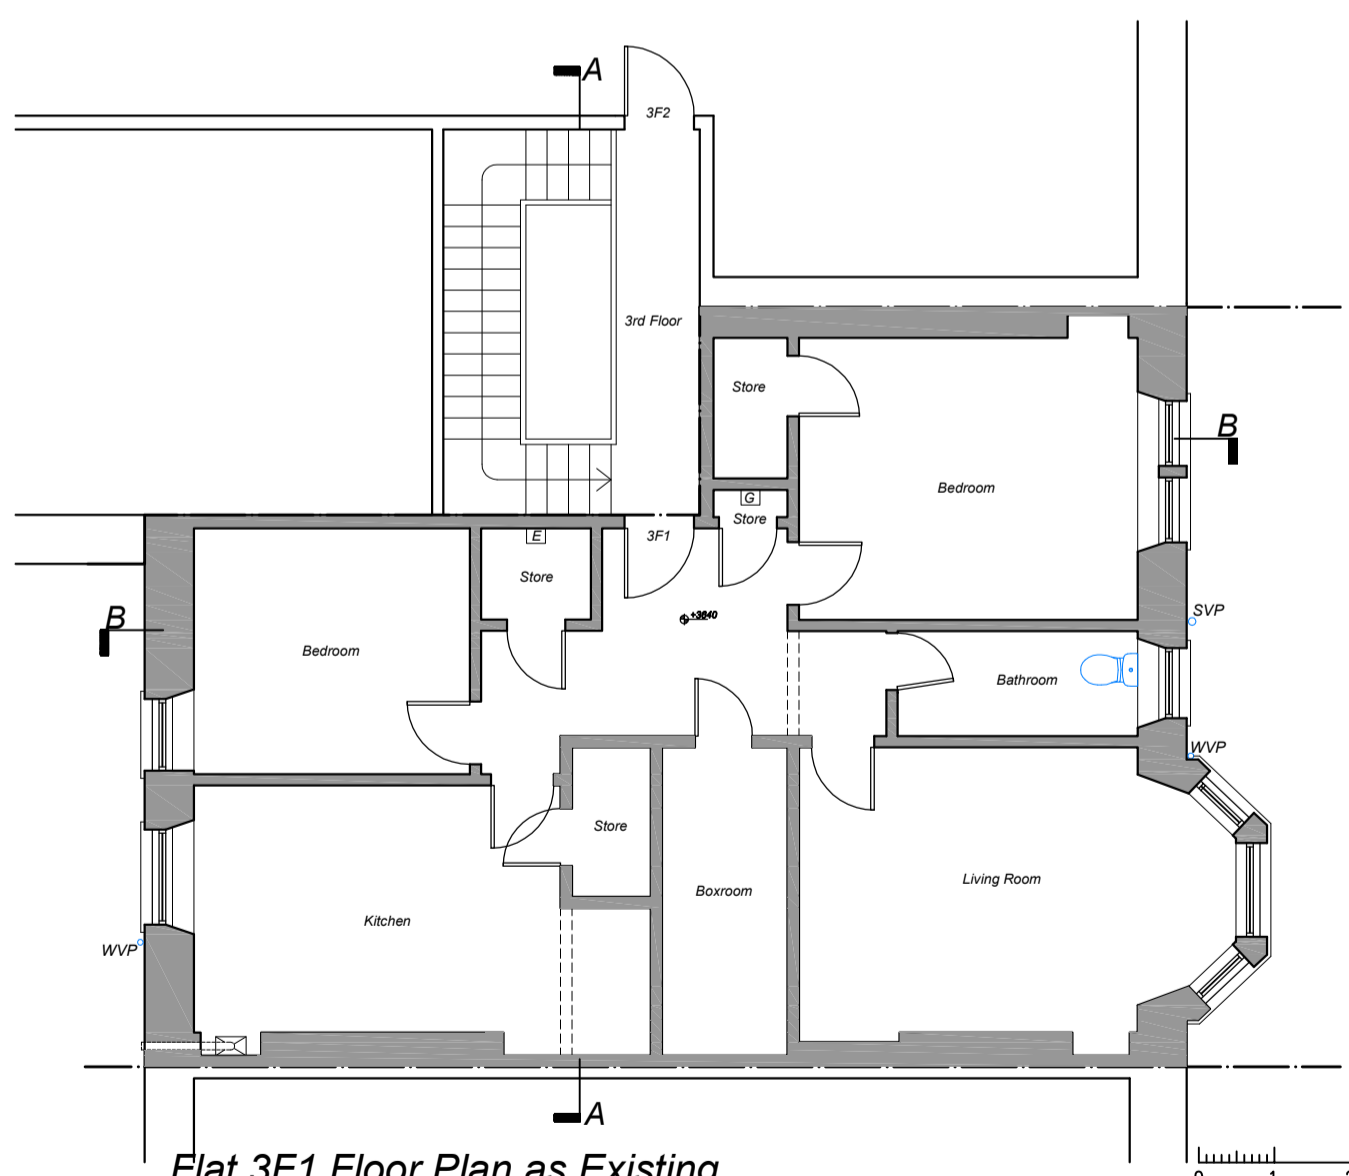

Flat 3F1 Floor Plan as Existing

Planning	April 24	Client Leonne Hutchison	Project Attic Conversion and Alterations to 3F1 72 Comiston Road Edinburgh, EH10 5QJ
		3 Tolbooth Wynd, Leith, EH6 6DN T0131 554 4434 F0131 553 4608 design@drdarchitects.co.uk www.drdarchitects.co.uk	Title Existing Floor Plans
			Scale 1:100@A3 Date July '18 Drawn DRD
			Drg 1815_(EX)01 Rev