



Flat 3F1 Attic Plan as Proposed

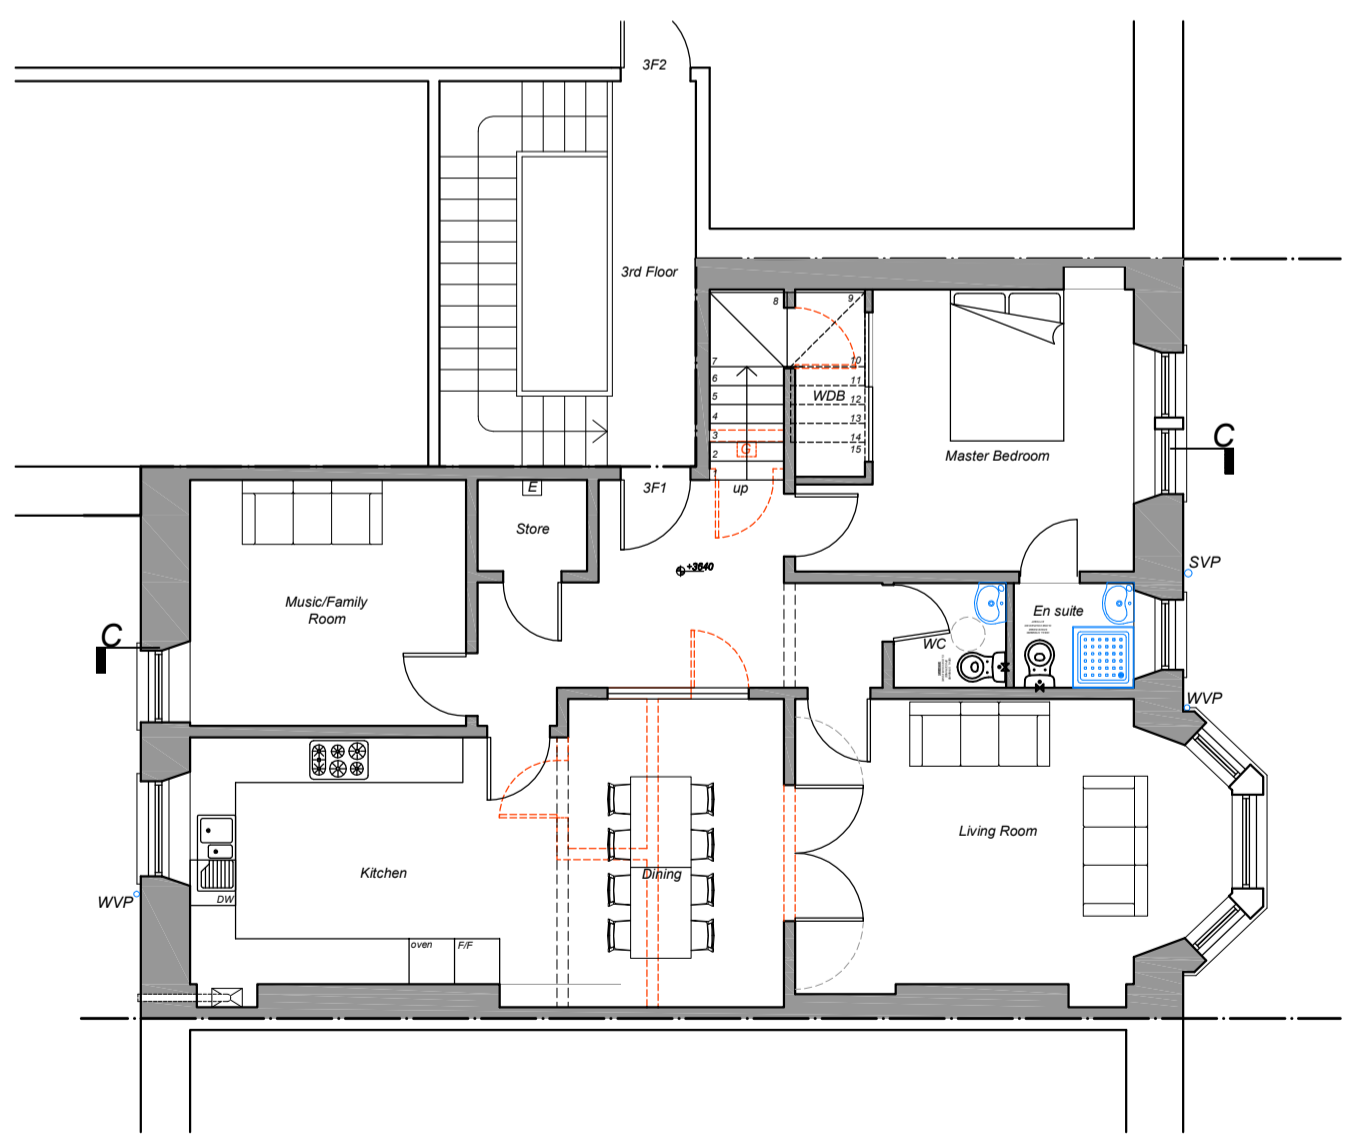

Flat 3F1 Floor Plan as Proposed

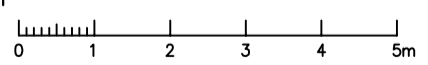

Planning	April 24	Client Leonne Hutchison	Project Attic Conversion and Alterations to 3F1 72 Comiston Road Edinburgh, EH10 5QJ
		3 Tolbooth Wynd, Leith, EH6 6DN T0131 554 4434 F0131 553 4608 design@drdarchitects.co.uk www.drdarchitects.co.uk	Title Proposed Floor Plans
		Scale 1:100@A3 Date Nov '19 Drawn DRD	Rev
			Drg 1815_(PL)01