


Item 2 Specification

Scale 1:5 @ A3

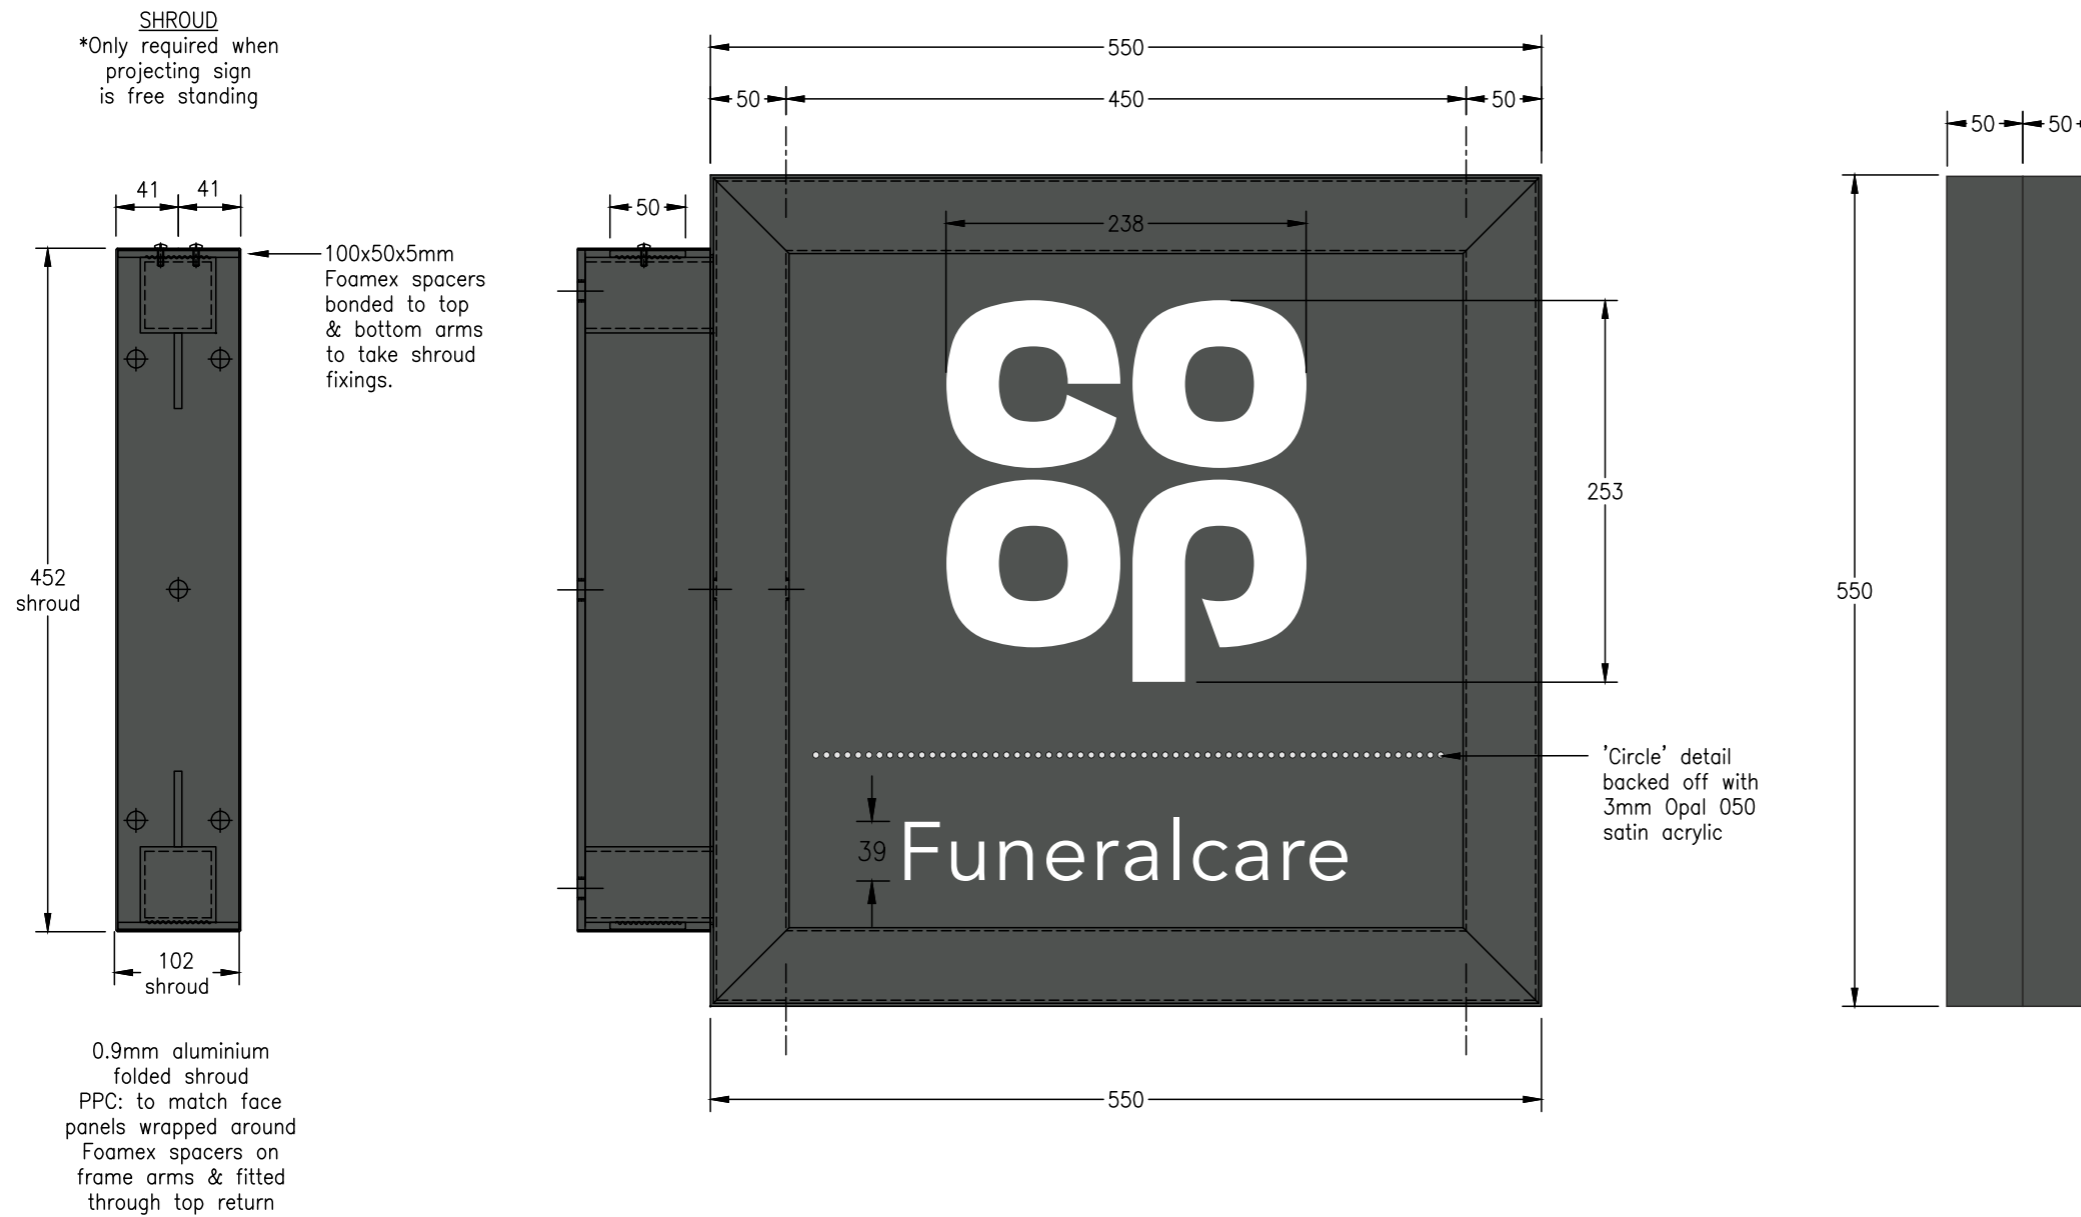

Item 2

Text: Logo/Funeralcare (to both faces) Consisting of 2mm folded aluminium panels having 30mm returns fitted back to back around steel support framework, with mild steel projecting arms and fixing plate, being powder coated Grey Ral 7010 eggshell finish. Panel to have text/logo applied in vinyl