


1 2 

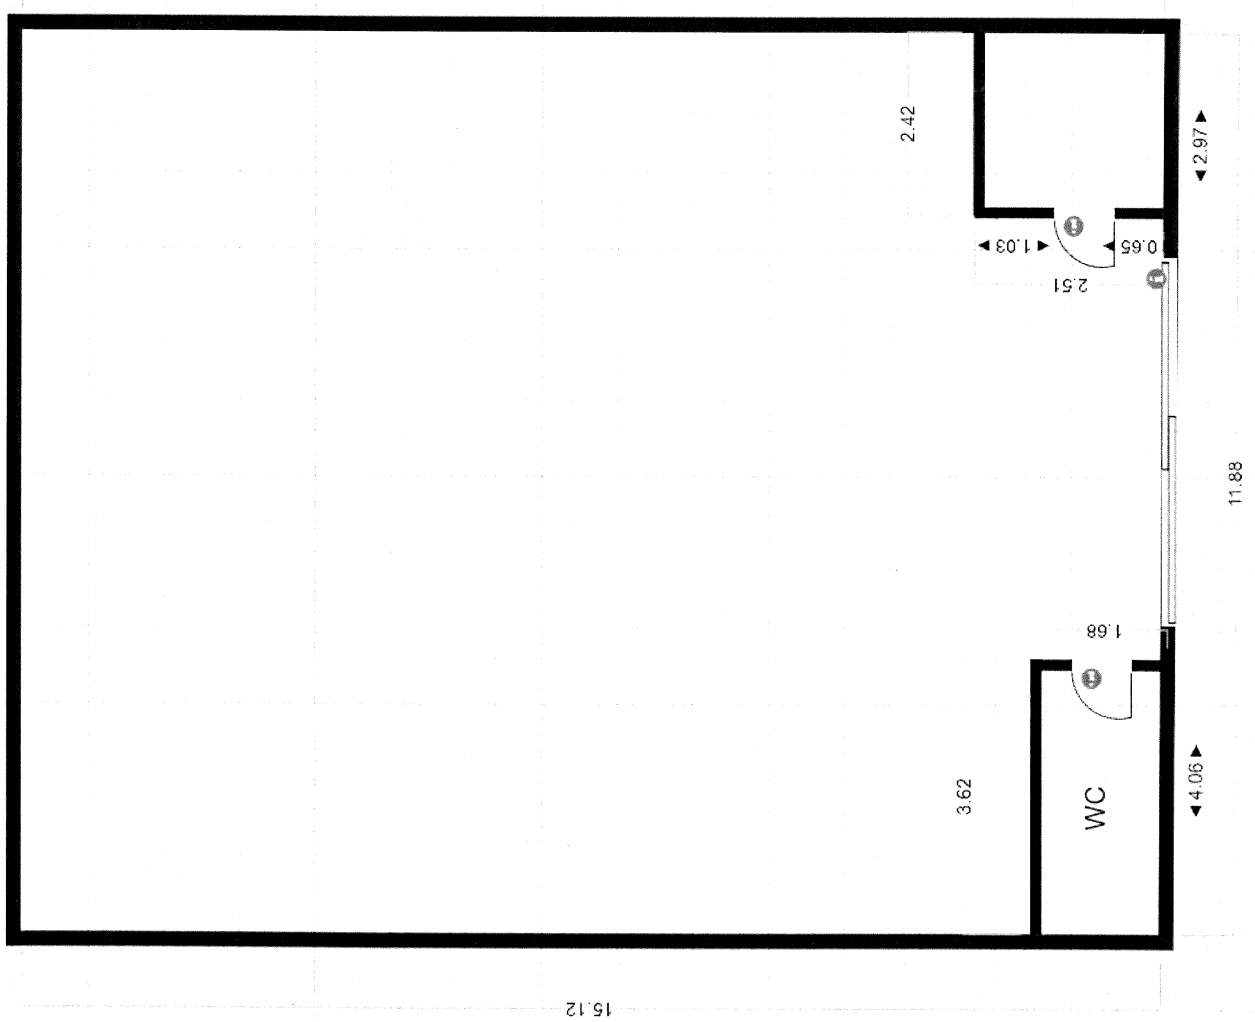

N.B. All measurements are in metres

Existing Floor Plan

Upon occupying the premises the space was empty and void of any furniture and or designated usage.

The WC existed in its current format, only cosmetic changes have been made.

What is currently being used as the changing room already existed, again only cosmetic changes have been made.

1:100

Ratio 1:100 at 100%