



This copy has been made by or with the authority of the copyright owner. Any further copying or distribution of this drawing without the written consent of the copyright owner is prohibited.

Notes
 THIS DRAWING IS COPYRIGHT ©.
 ALL DIMENSIONS TO BE CHECKED ON SITE BEFORE WORK COMMENCES, DISCREPANCIES TO BE REPORTED TO STUDIO MARSHALL.

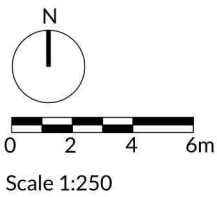

Key	
	Site Boundary
	Existing Sewer
	Dontakings
	Proposed extent of extension

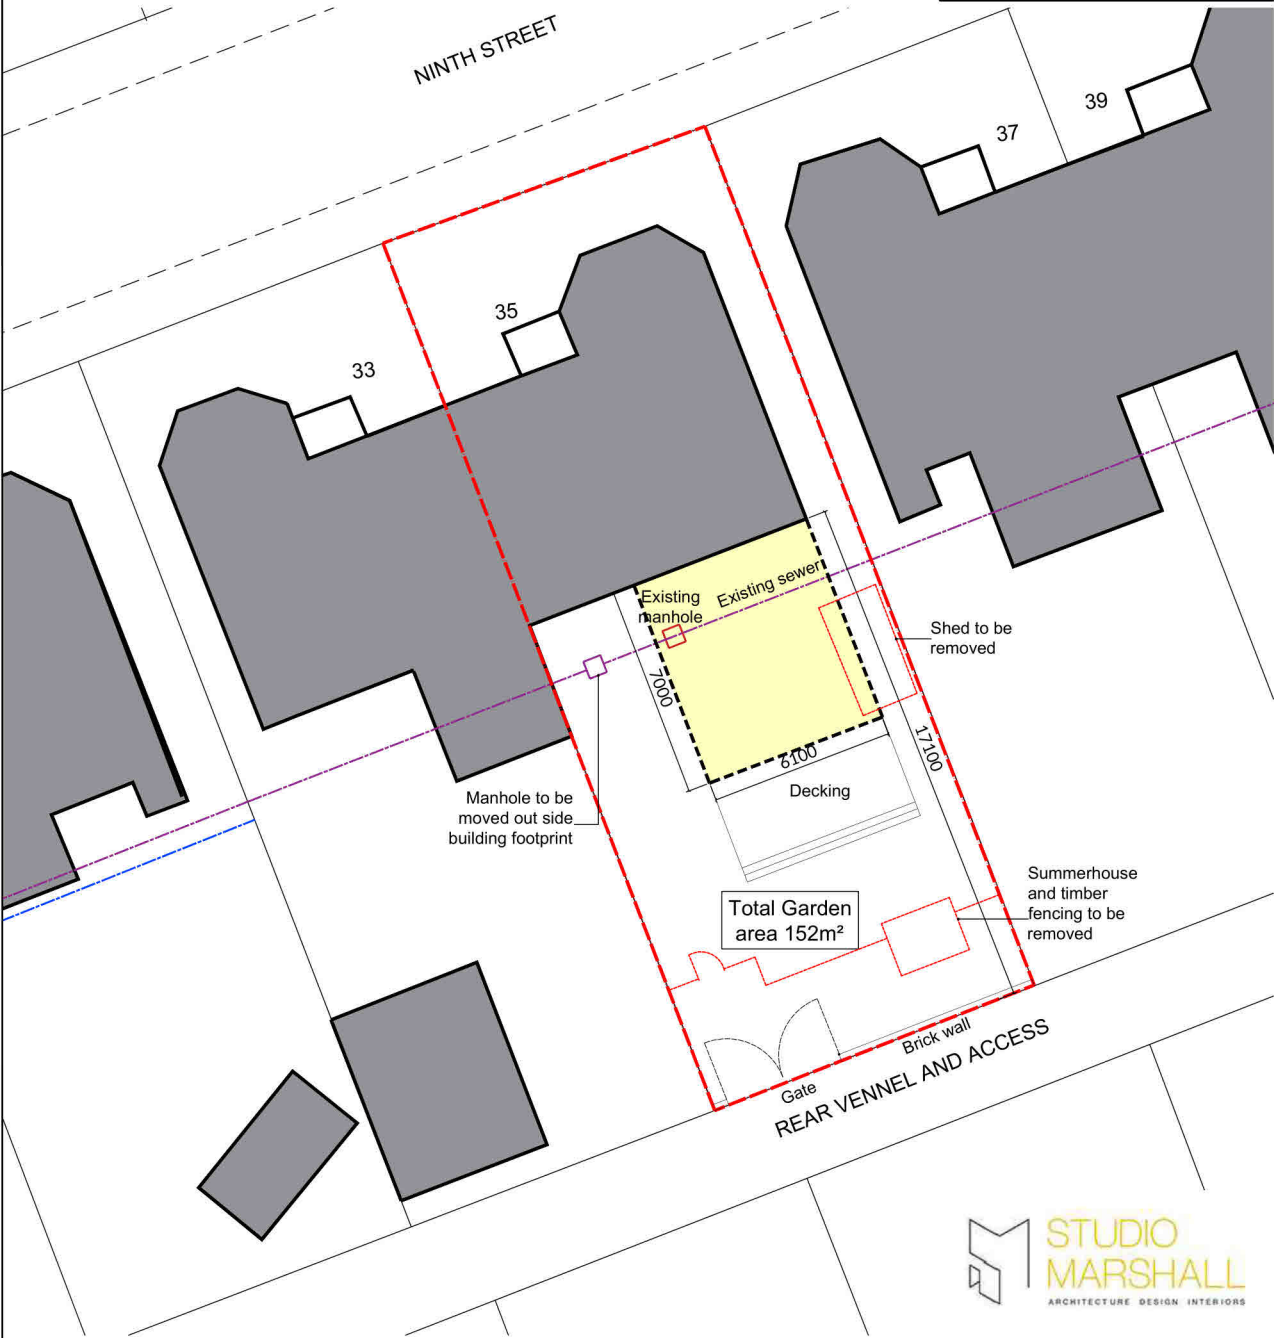

Project Name and Address
 Ms I Woods
 Proposed Rear Extension
 35 Ninth Street,
 Newtongrange

Drawing Title	Drawing number
Proposed Site Plan	24001_L_003
Date	
Scale	

12.04.24
 1:250