


NOTES:

DISCLAIMER:
 ALL DIMENSIONS IN MM UNLESS OTHERWISE STATED.
 CONTRACTORS TO CONFIRM ALL DIMENSIONS ON SITE. ALL DRAWINGS MUST BE READ IN CONJUNCTION WITH THE ARCHITECT'S DRAWINGS.

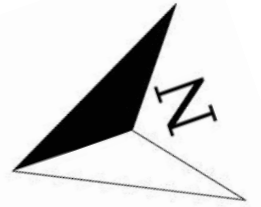

64 ST GEORGES ROAD
 ESSEX IG1 3PQ
 W: www.archimedesd.co.uk
 E: info@archimedesd.co.uk
 M: +447418321646

Rev	Date	Details Of Issue	Initials

Status


Proposed Floor Plans

Site Address:
 76 Preston Dr, Bexleyheath
 DA7 4UE, London UK

Client:
 A Griffiths


Project:
 76 Preston Dr, Bexleyheath DA7
 4UE, London UK

Drawn HD	Date: 07/03/2024	Scale (at A3) 1 : 100
Dwg no. 202	Revision No. A	

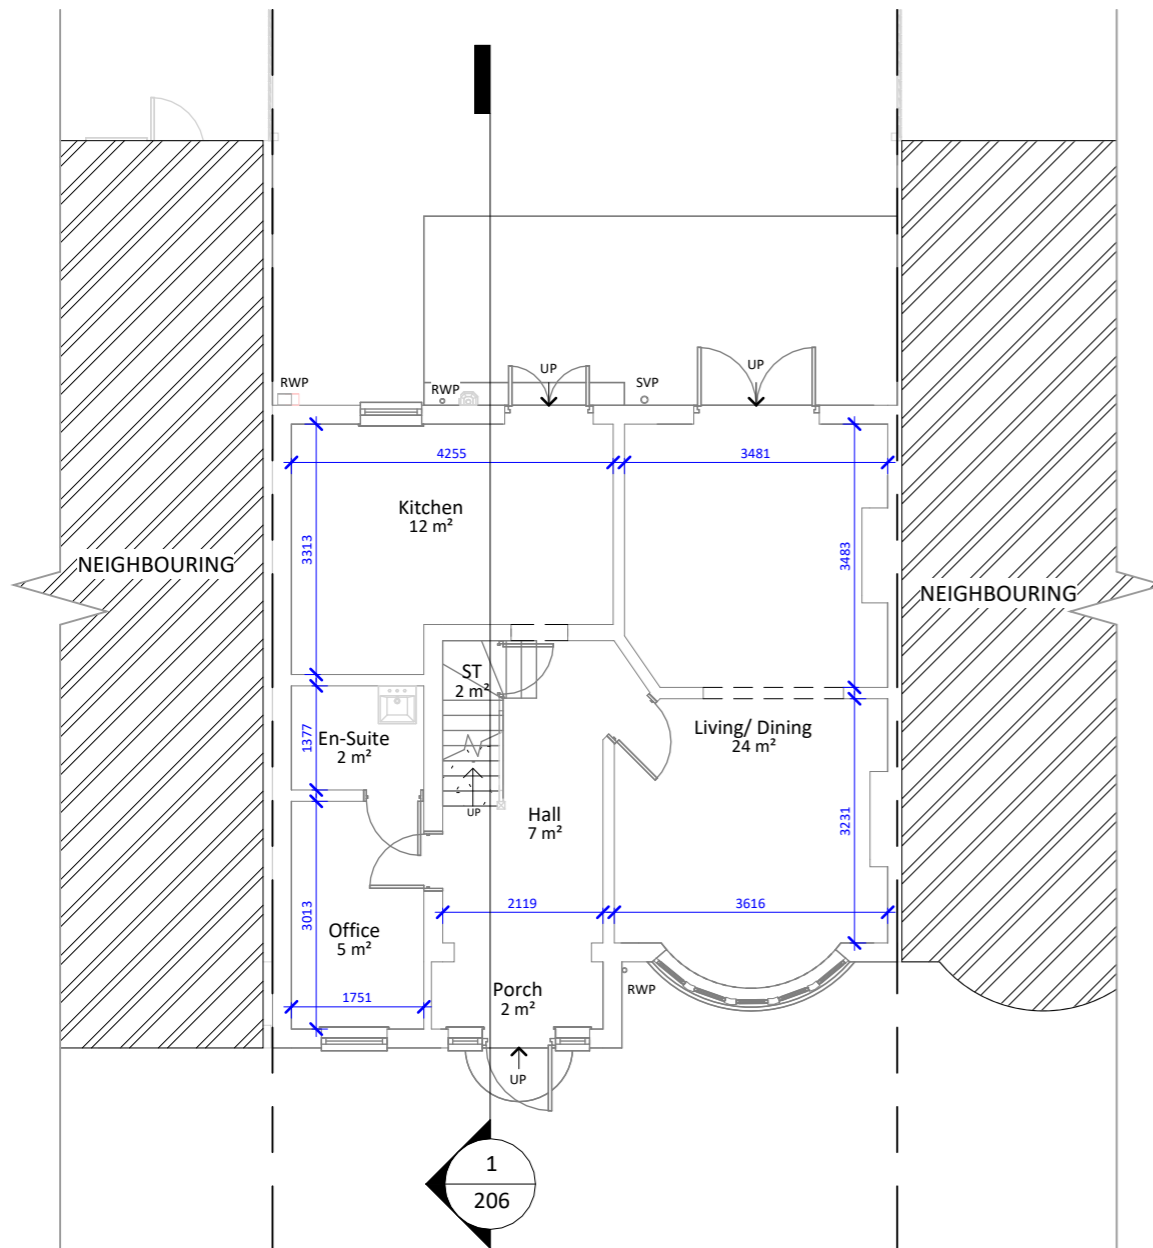

Proposed Ground Floor

1 : 100

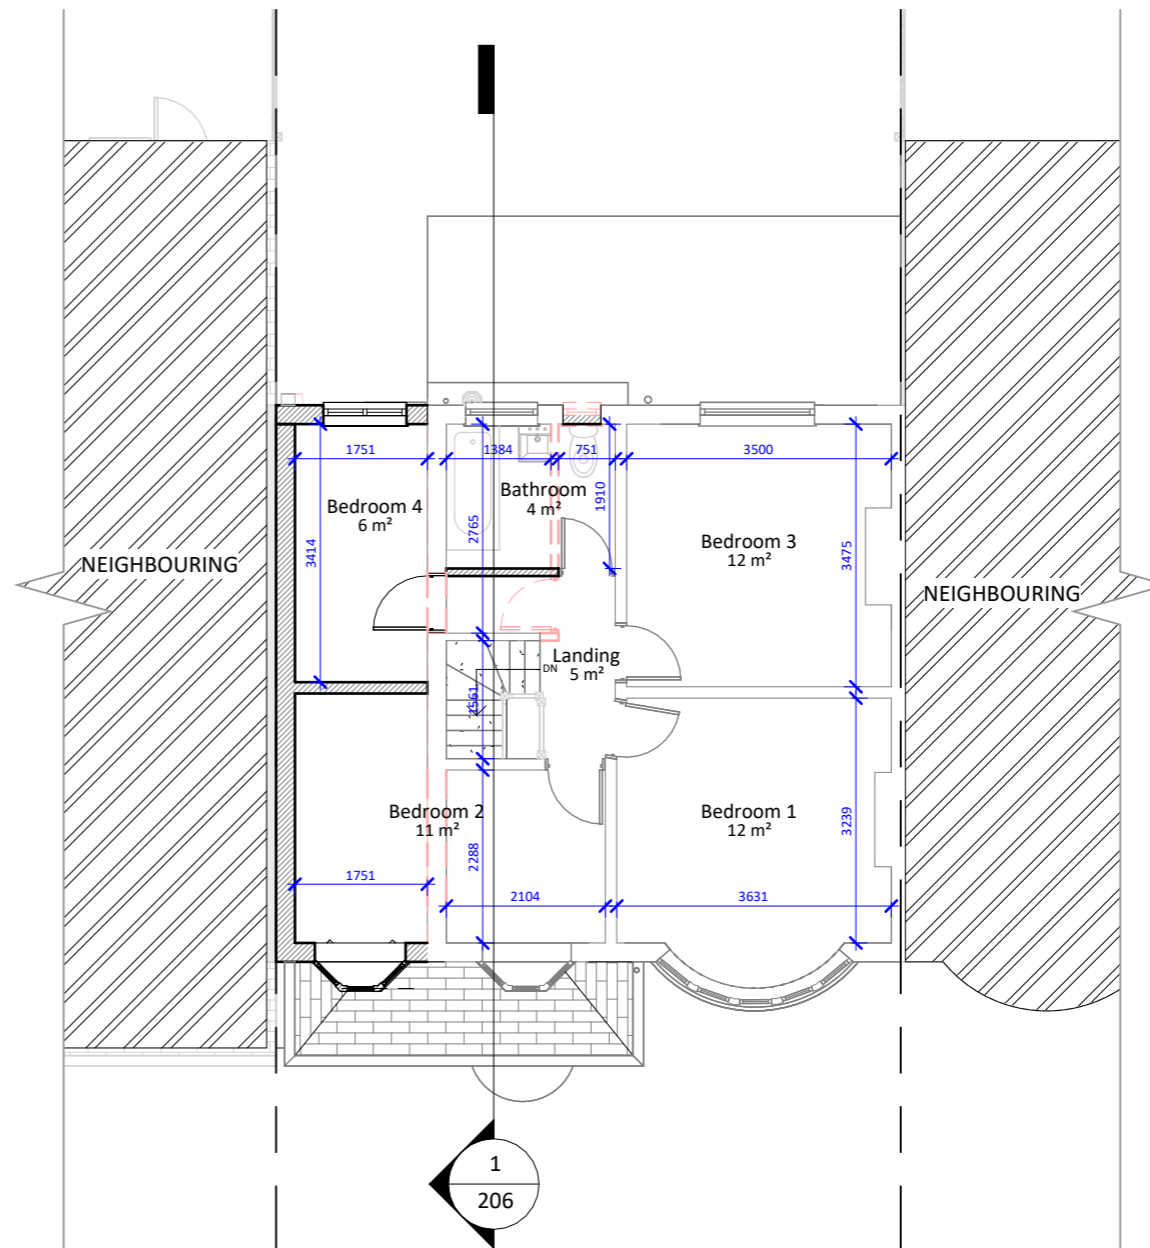

Proposed First Floor

1 : 100

