


**NOTES:**

DISCLAIMER:  
 ALL DIMENSIONS IN MM UNLESS OTHERWISE STATED.  
 CONTRACTORS TO CONFIRM ALL DIMENSIONS ON SITE. ALL DRAWINGS MUST BE READ IN CONJUNCTION WITH THE ARCHITECT'S DRAWINGS.

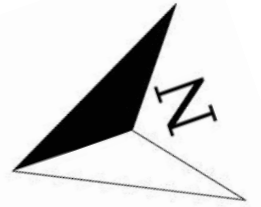

64 ST GEORGES ROAD  
 ESSEX IG1 3PQ  
 W: www.archimedesd.co.uk  
 E: info@archimedesd.co.uk  
 M: +447418321646

Rev	Date	Details Of Issue	Initials

Status


Existing Floor Plans

Site Address:  
 76 Preston Dr, Bexleyheath  
 DA7 4UE, London UK


Client:  
 A Griffiths

Project:  
 76 Preston Dr, Bexleyheath DA7  
 4UE, London UK

Drawn HD	Date: 07/03/2024	Scale (at A3) 1 : 100
Drg no. 102	Revision No. A	

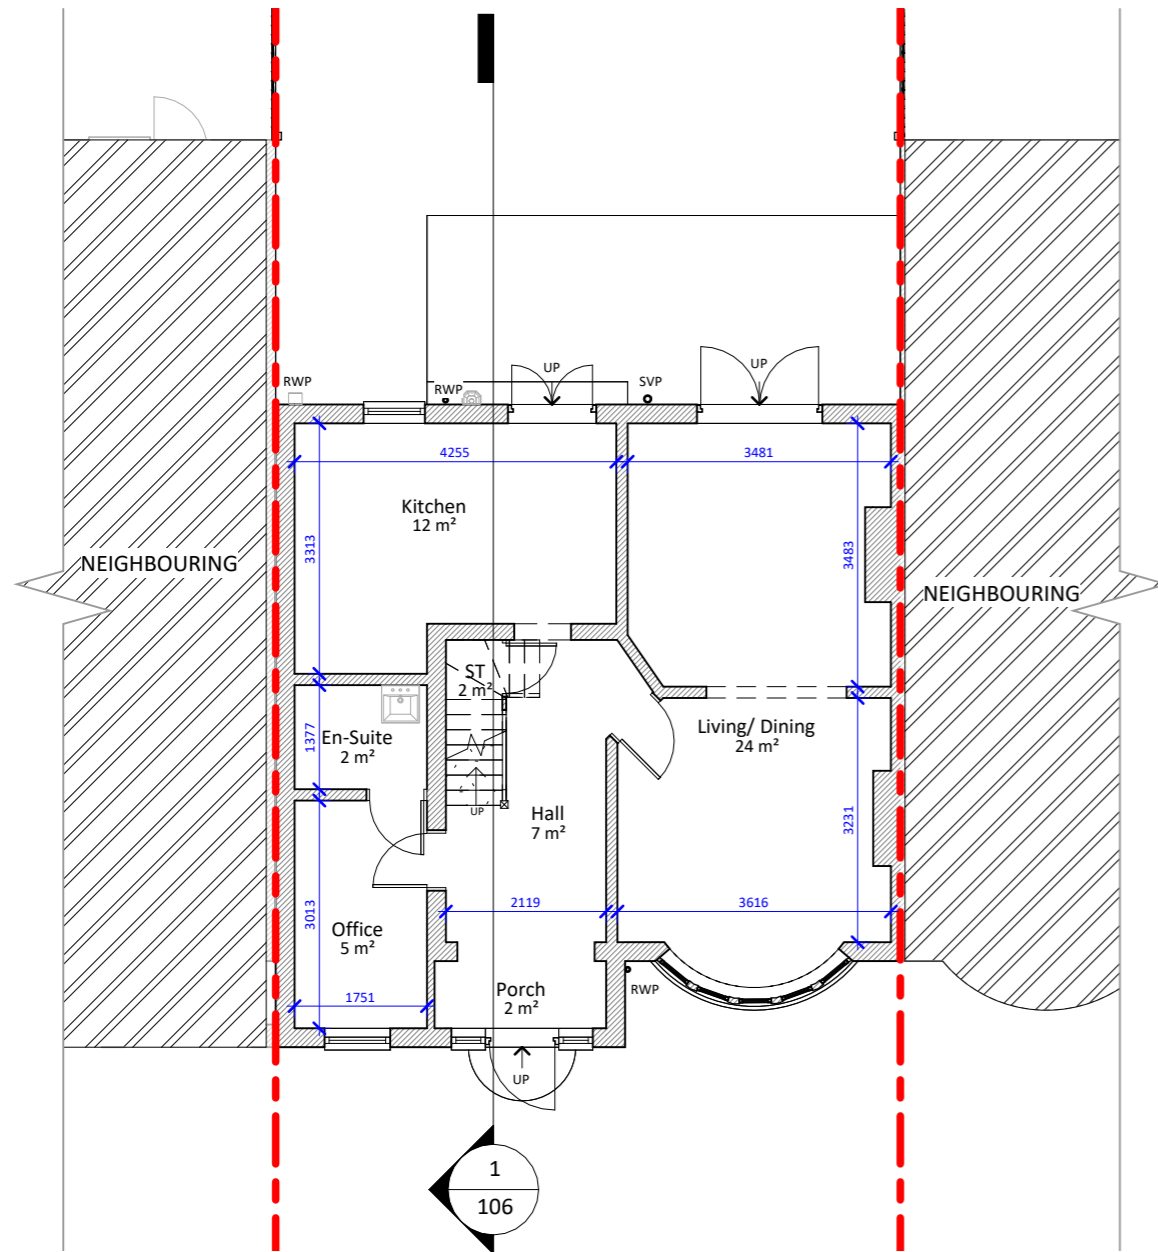

**1 Existing Ground Floor**  
 1 : 100

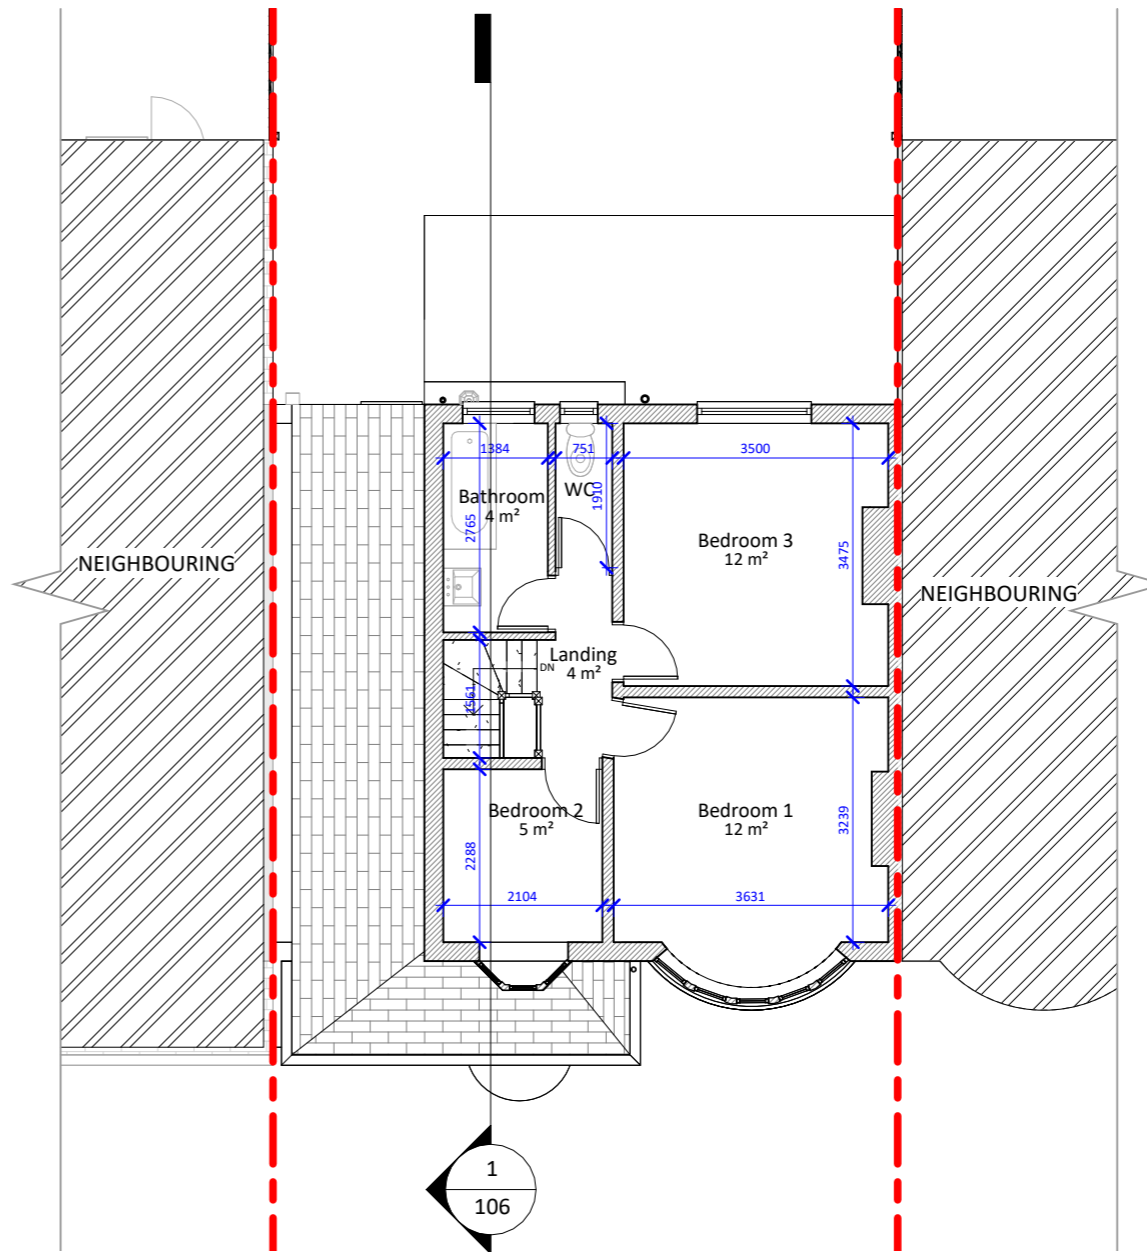

**2 Existing First Floor**  
 1 : 100

