




1 Existing Front Elevation
1 : 100



2 Existing Rear Elevation
1 : 100

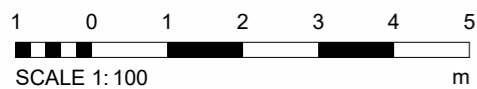

NOTES:

DISCLAIMER:
ALL DIMENSIONS IN MM UNLESS OTHERWISE STATED.
CONTRACTORS TO CONFIRM ALL DIMENSIONS ON SITE. ALL DRAWINGS MUST BE READ IN CONJUNCTION WITH THE ARCHITECT'S DRAWINGS.



64 ST GEORGES ROAD
ESSEX IG1 3PQ
W: www.archimedesd.co.uk
E: info@archimedesd.co.uk
M: +447418321646

Rev	Date	Details Of Issue	Initials

Status

Existing Elevations 01

Site Address:

76 Preston Dr, Bexleyheath
DA7 4UE, London UK

Client:

A Griffiths

Project:

76 Preston Dr, Bexleyheath DA7
4UE, London UK

Drawn	Date:	Scale (at A3)
HD	07/03/2024	1 : 100
Drg no.	104	Revision No. A