
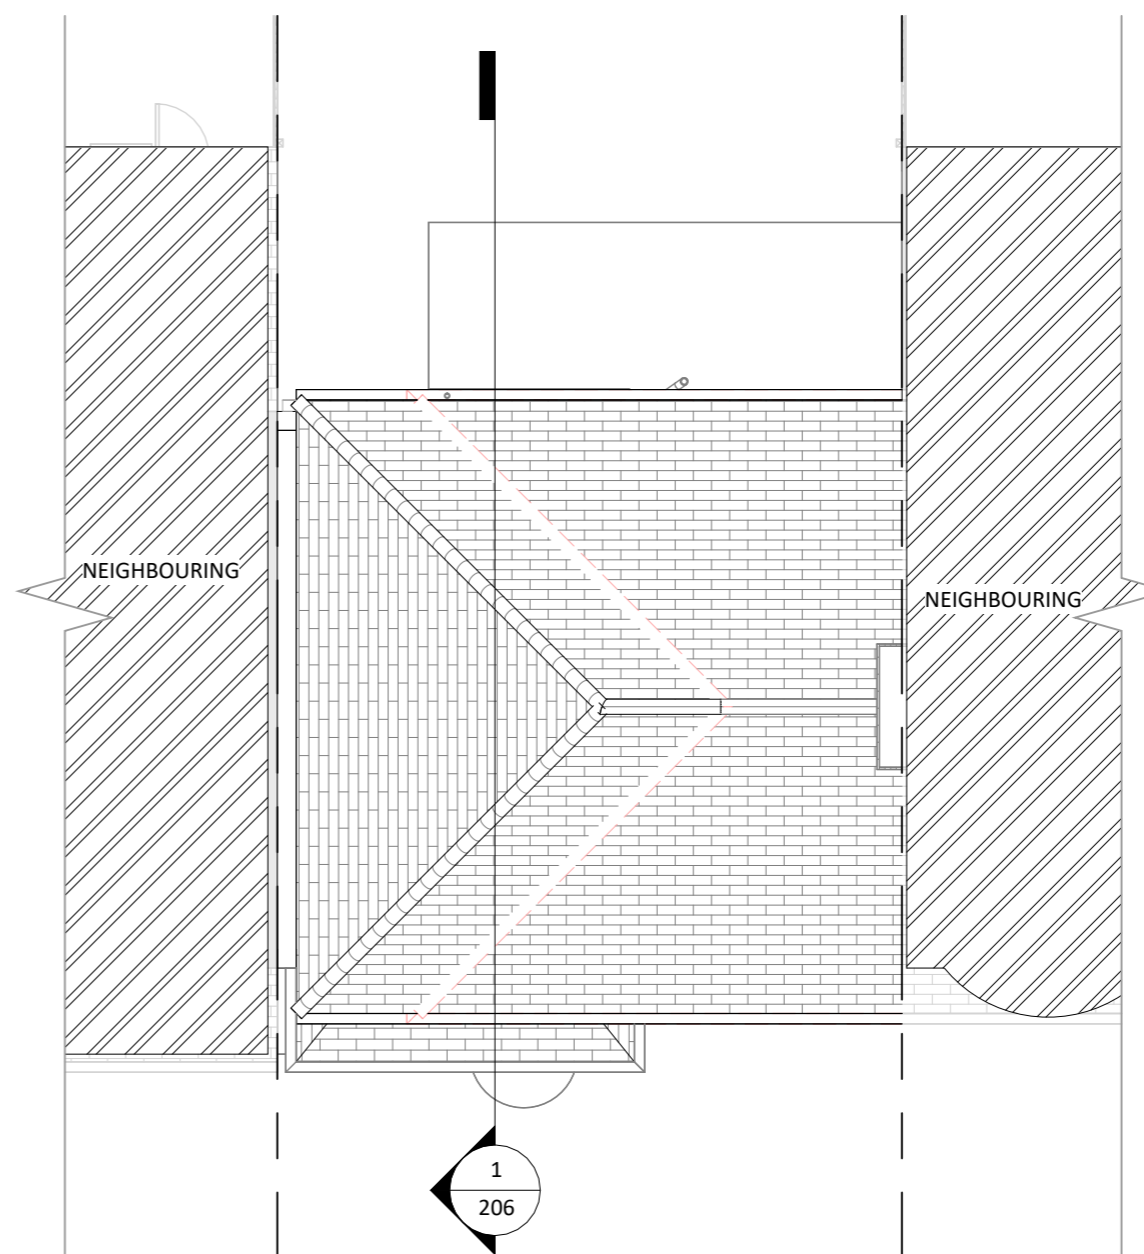
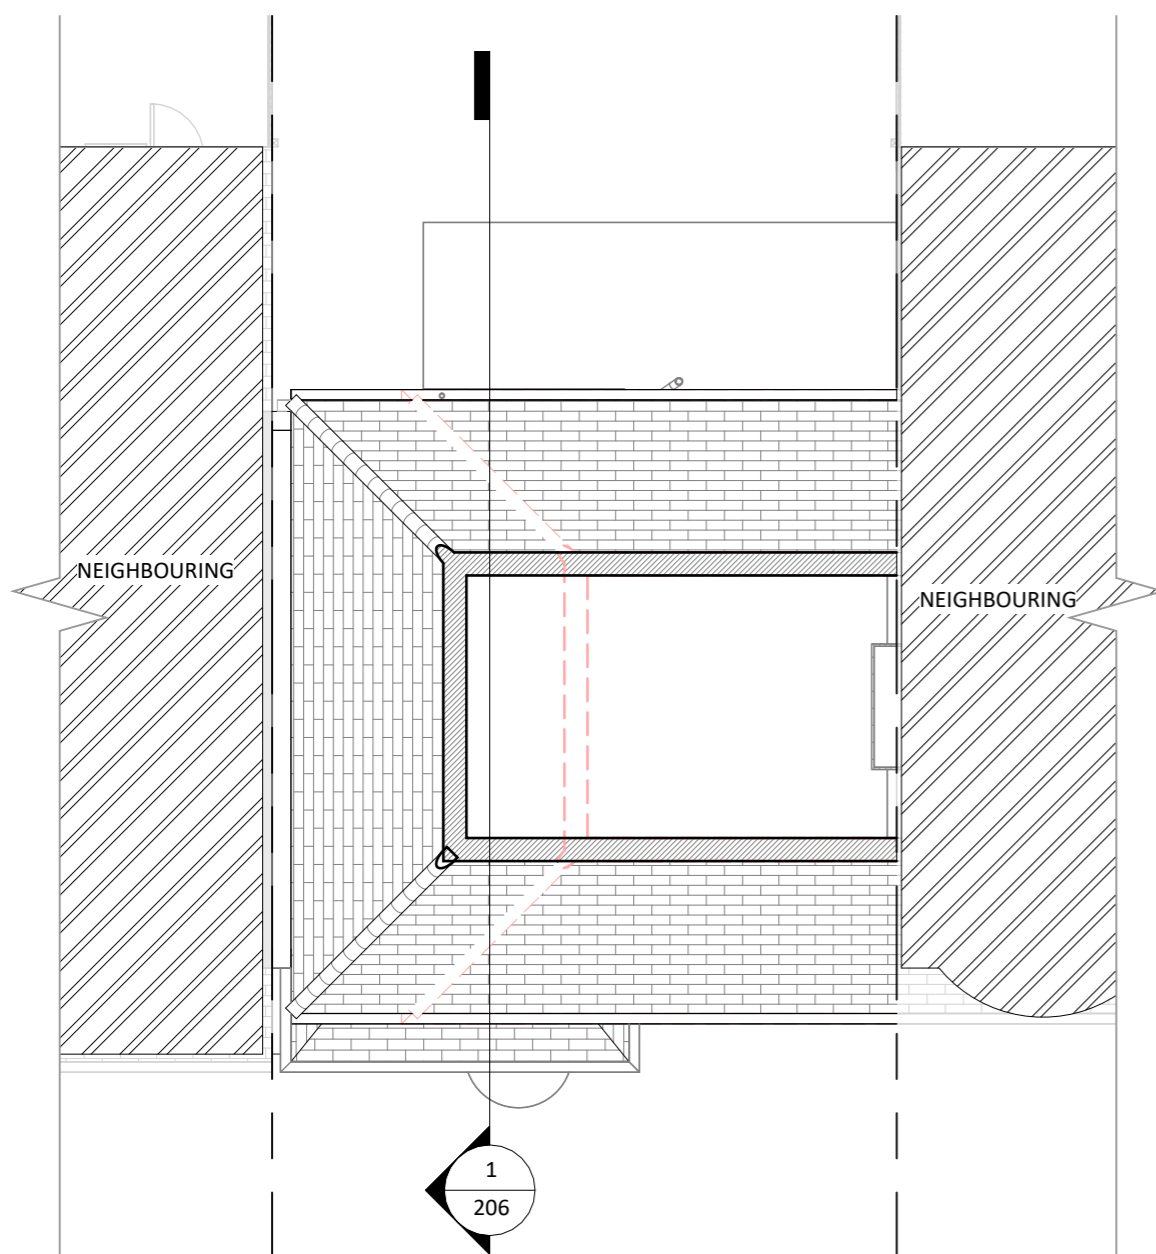


NOTES:

DISCLAIMER:
ALL DIMENSIONS IN MM UNLESS OTHERWISE STATED.
CONTRACTORS TO CONFIRM ALL DIMENSIONS ON SITE. ALL DRAWINGS MUST BE READ IN CONJUNCTION WITH THE ARCHITECT'S DRAWINGS.

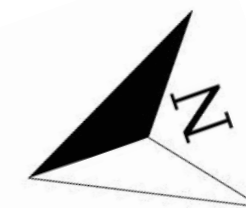

1 Loft (Proposed)
1 : 100

2 Site
1 : 100



 **Archimedes**
Design Ltd.
64 ST GEORGES ROAD
ESSEX IG1 3PQ
W: www.archimedesd.co.uk
E: info@archimedesd.co.uk
M: +447418321646

Rev	Date	Details Of Issue	Initials

Status
Proposed Floor Plans

Site Address:
76 Preston Dr, Bexleyheath
DA7 4UE, London UK

Client:
A Griffiths

Project:
76 Preston Dr, Bexleyheath DA7
4UE, London UK

Drawn HD	Date: 07/03/2024	Scale (at A3) 1 : 100
Dwg no. 203	Revision No. A	