


EXISTING FRONT VIEW

NTS

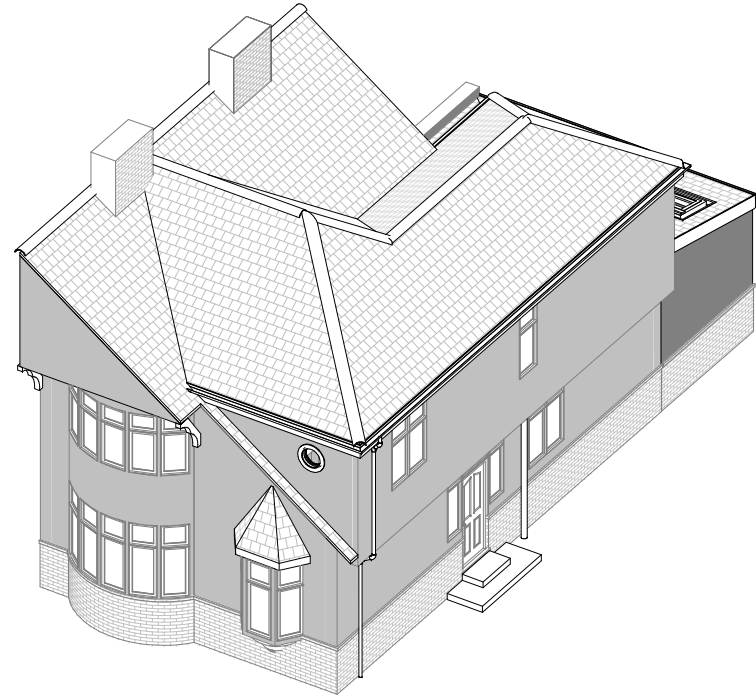

PROPOSED FRONT VIEW

NTS

**PROPOSED DETAILS OF
SINGLE STOREY REAR EXTENSION
FRONT VIEWS - SHEET 6 OF 6**

Job Title			
16 ASHMORE GROVE, WELLING, KENT, DA16 2RU			
Client			
MR & MRS SMITH			
Drawn	Date	Checked	CAD Operator
AW	JAN 24		DS
Discipline	Scale	Sheet No.	Total Sheets
P	105		-