



PROPOSED GROUND FLOOR PLAN

1:50 AT A1 (1:100 AT A3)

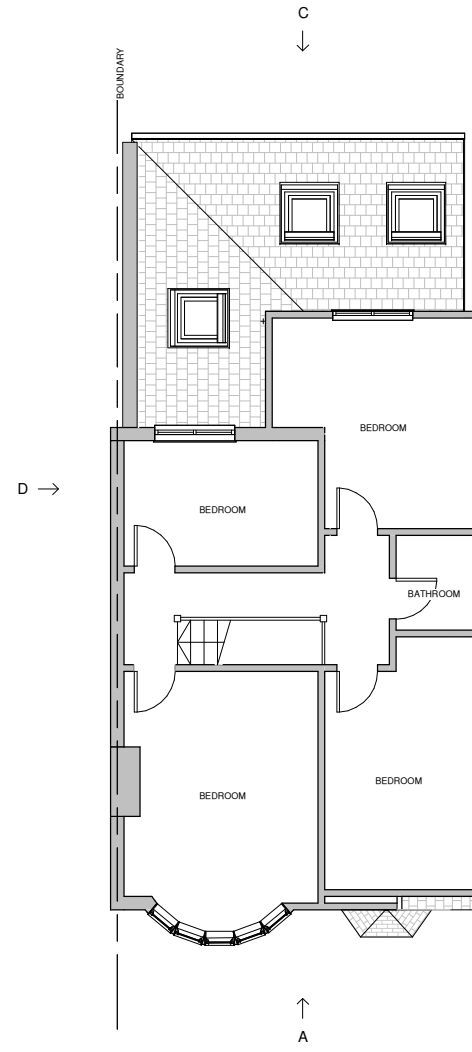

PROPOSED FIRST FLOOR PLAN

1:50 AT A1 (1:100 AT A3)

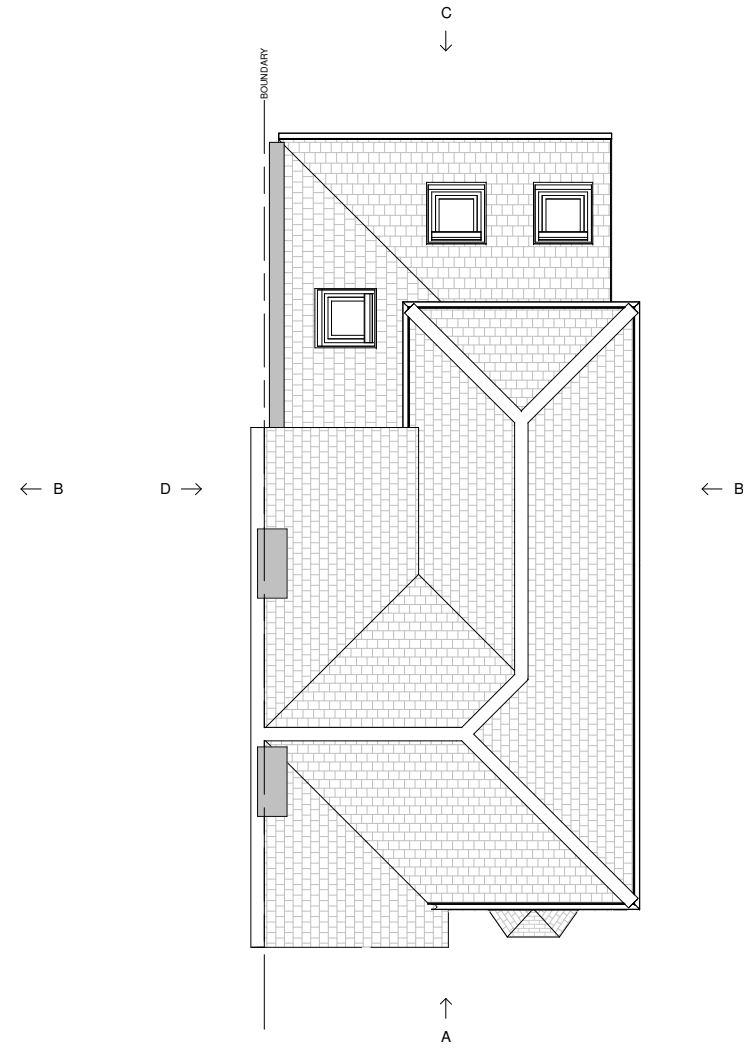

PROPOSED ROOF PLAN

1:50 AT A1 (1:100 AT A3)

FOR ELEVATIONS SEE DRAWINGS 102 & 103



**PROPOSED DETAILS OF
SINGLE STOREY REAR EXTENSION
PLANS - SHEET 2 OF 6**

Job Title				
16 ASHMORE GROVE, WELLING, KENT, DA16 2RU				
Client				
MR & MRS SMITH				
Drawn	Date	Scale	By	Check
AW	JAN 24	1:50		DS
Disc No		Sheet No		Of
P		101		-