


CASEMENT WINDOWS

TOTAL70

Vertical Section (Chamfered)

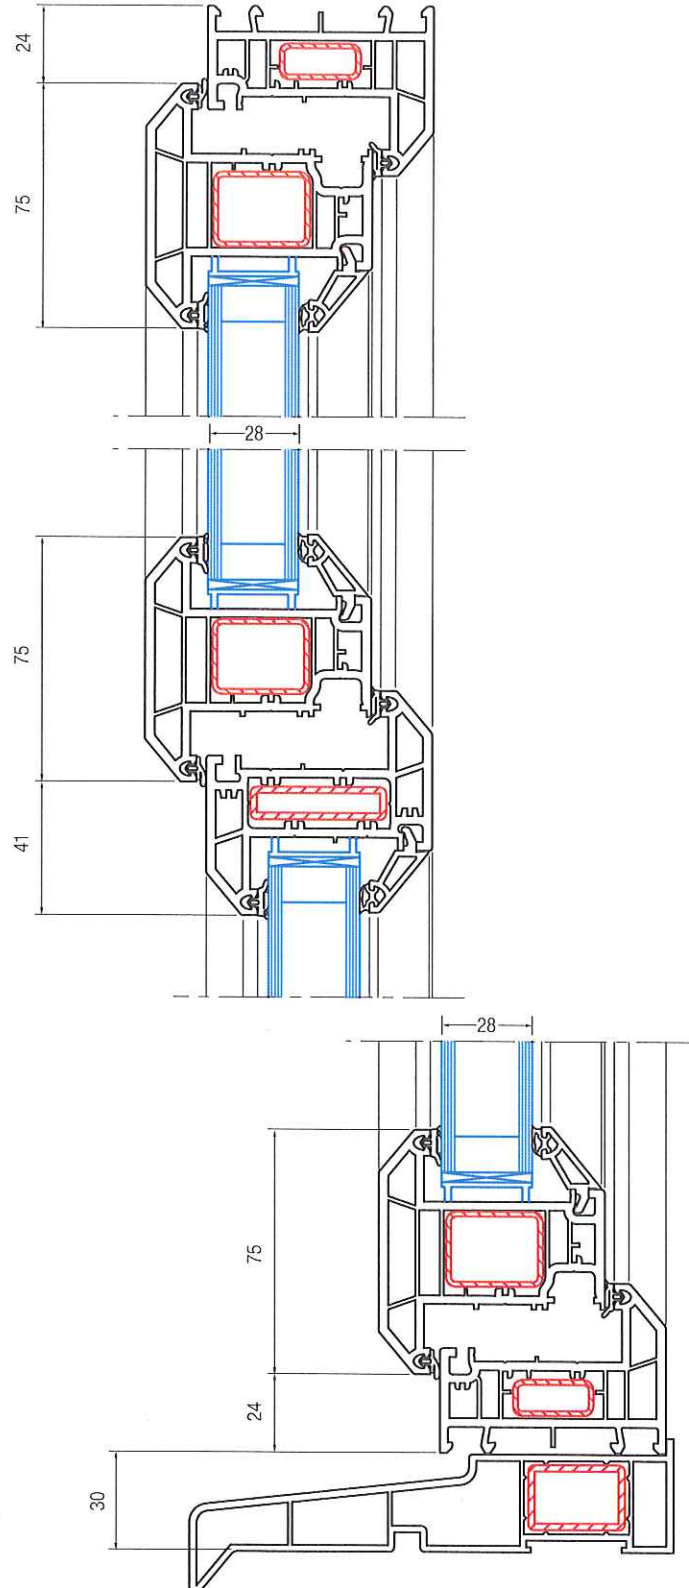

DETAILED DRAWINGS ARE AVAILABLE ON REQUEST

REHAU MANUFACTURERS SECTION OF UPVC CASEMENT WINDOW