



LEGEND

- NEIGHBOURING BUILDING
- NOT IN PROJECT SCOPE

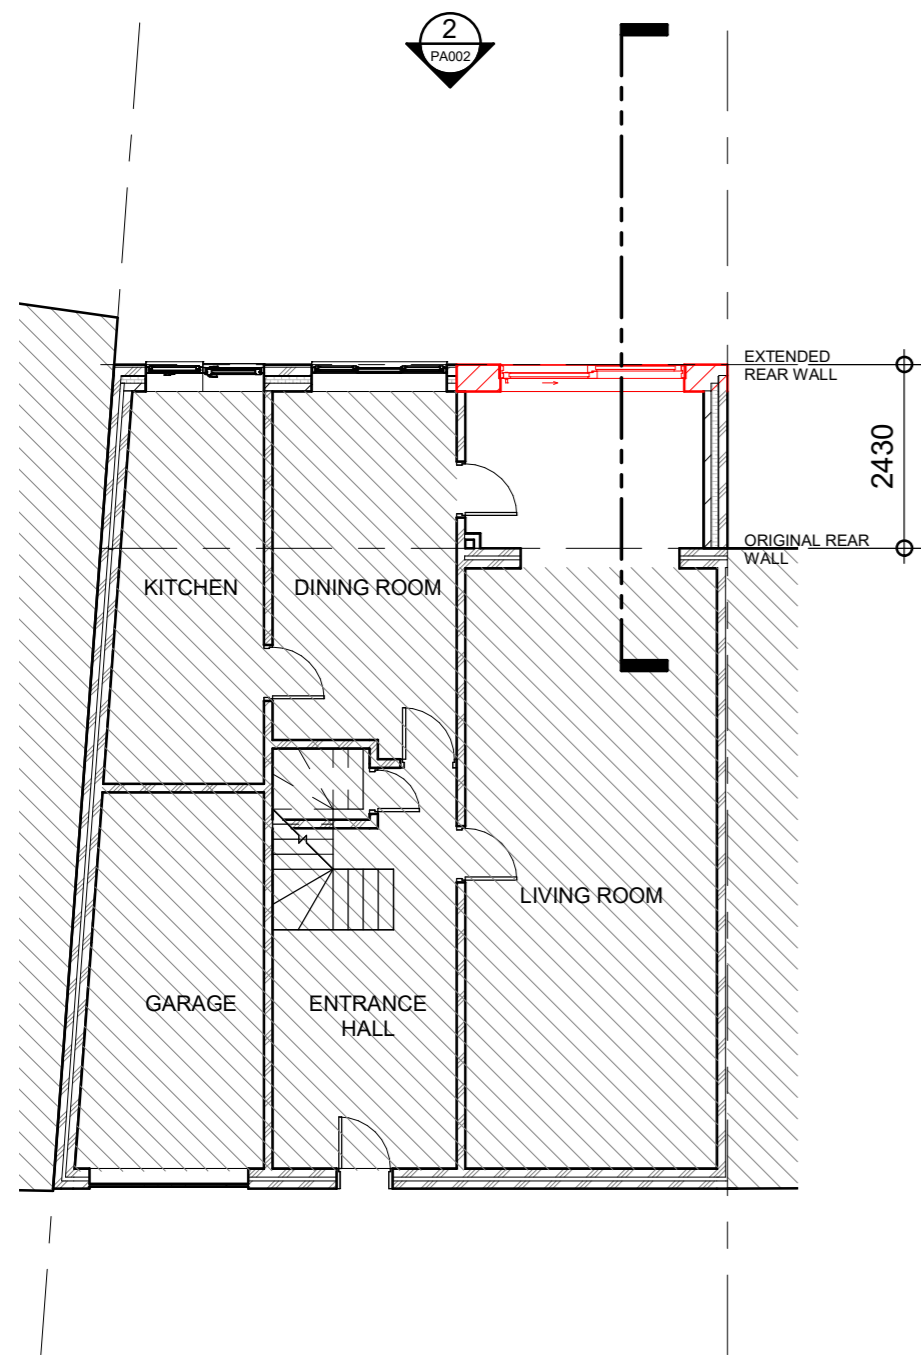


GROUND FLOOR EXISTING 7
1:100

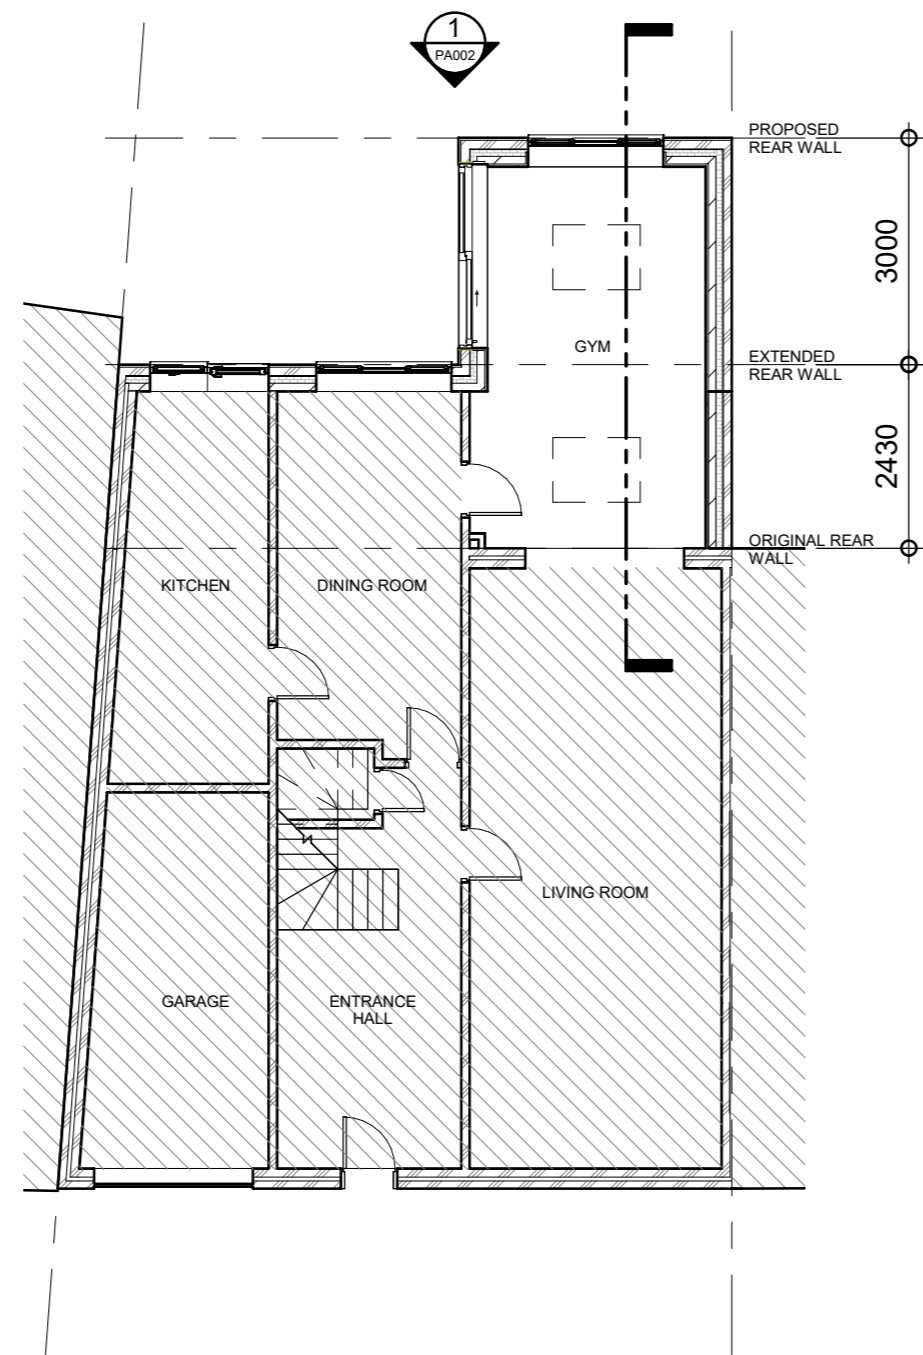


GROUND FLOOR - PROPOSED 6
1:100




SITE LOCATION PLAN 3
1:1250

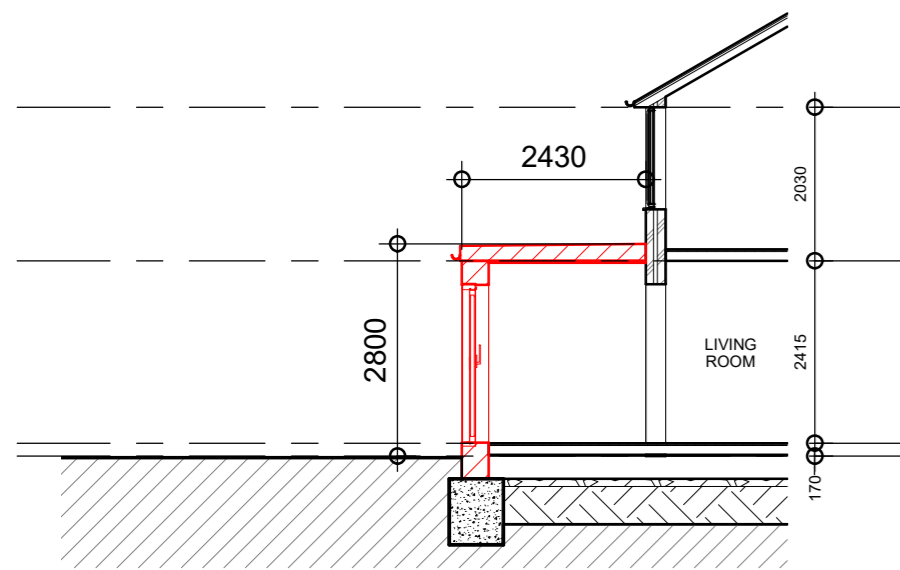


SECTION - EXISTING 5
1:100

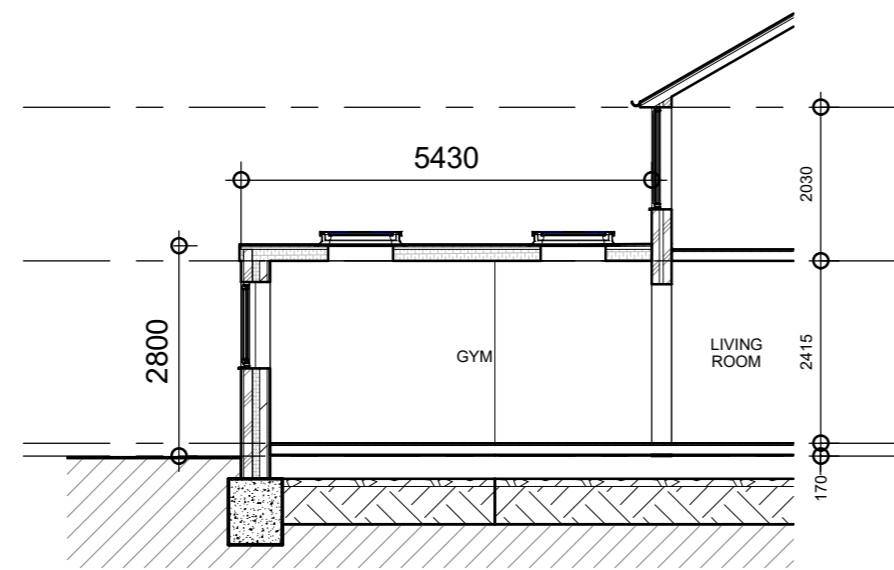

SECTION - PROPOSED 4
1:100

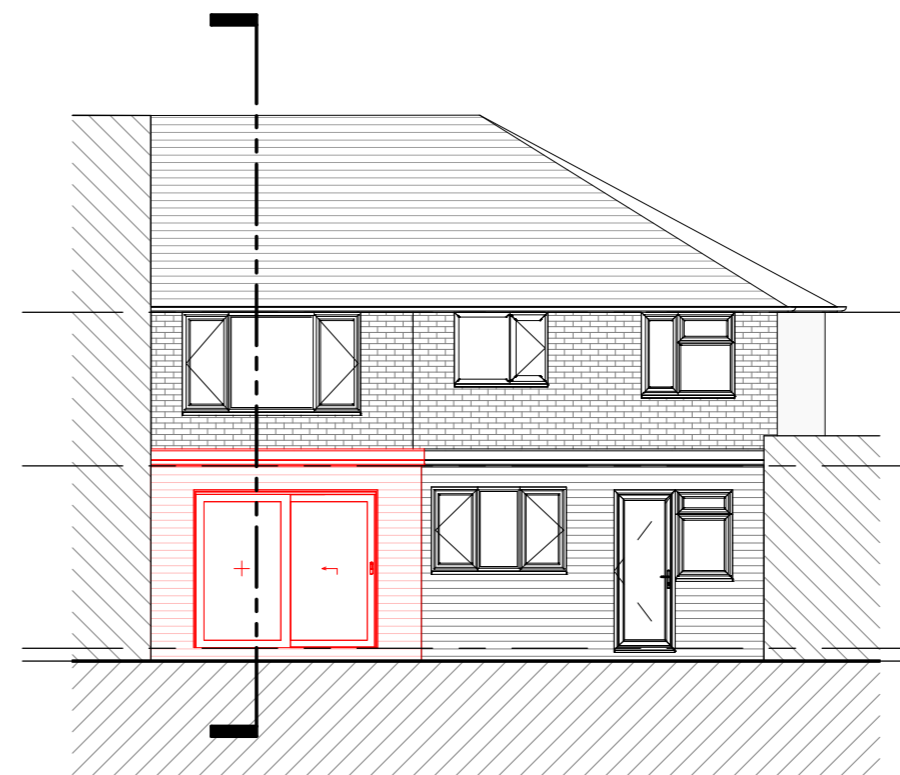

REAR ELEVATION - EXISTING 2
1:100

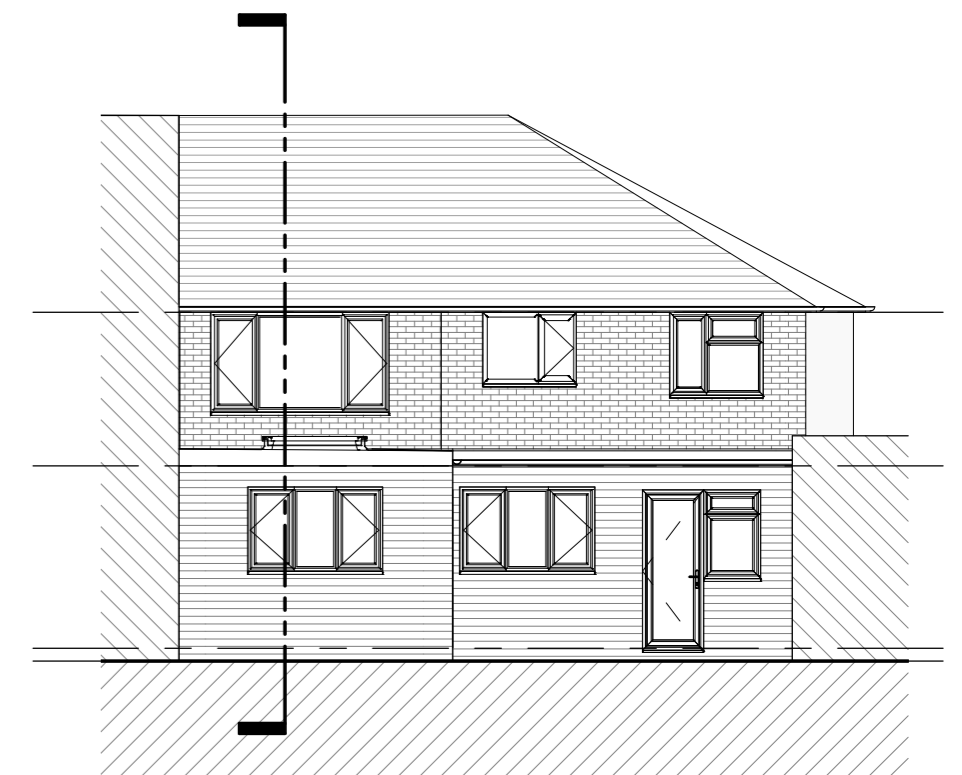


REAR ELEVATION PROPOSED 1
1:100

NOTES

1. DO NOT SCALE DRAWINGS. DIMENSIONS GOVERN.
2. ALL DIMENSIONS ARE IN MILLIMETERS UNLESS NOTED OTHERWISE.
3. ALL DIMENSIONS SHALL BE VERIFIED ON SITE BEFORE PROCEEDING.
4. THE AUTHOR SHALL BE NOTIFIED IN WRITING OF ANY DISCREPANCIES.
5. THIS DRAWING IS PROTECTED BY COPYRIGHT.

PROJECT
REAR EXTENSION

CLIENT

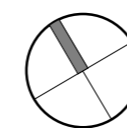


REVISIONS

No.	Description	Date
02		
01		
00	PRIOR APPROVAL APPLICATION	17 Apr 2023

DRAWING TITLE
REAR EXTENSION PROPOSAL

PROJECT NO
2301

SCALE @ A2
As indicated

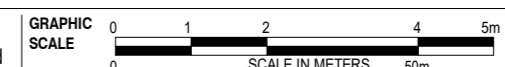

DATE
17 Apr 2024

DRAWING NO

PA002

DRAWN BY
JDP

REVISION NO
00