



Existing Side Elevation (North)  
on party wall line with N° 82

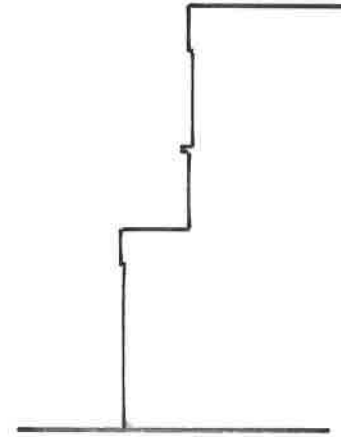

Existing Side Elevation (South)  
on boundary line with N° 78.

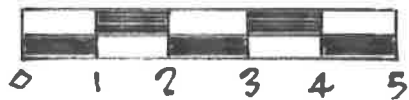

1:100

Scale Bar (metres)

80, Crofton Avenue, Bexley. DA53AT

scale 1:100