




Existing West Elevation

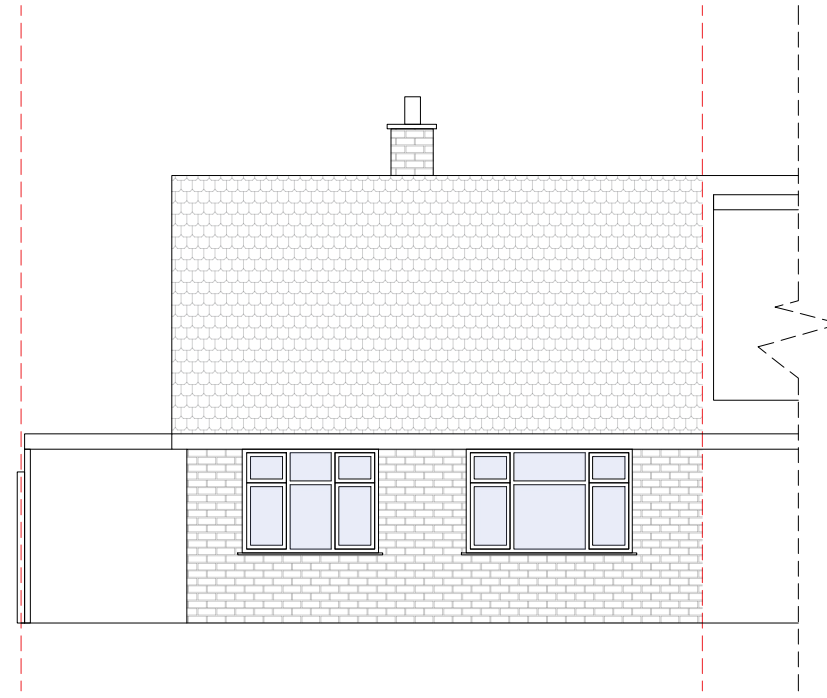


Existing East Elevation

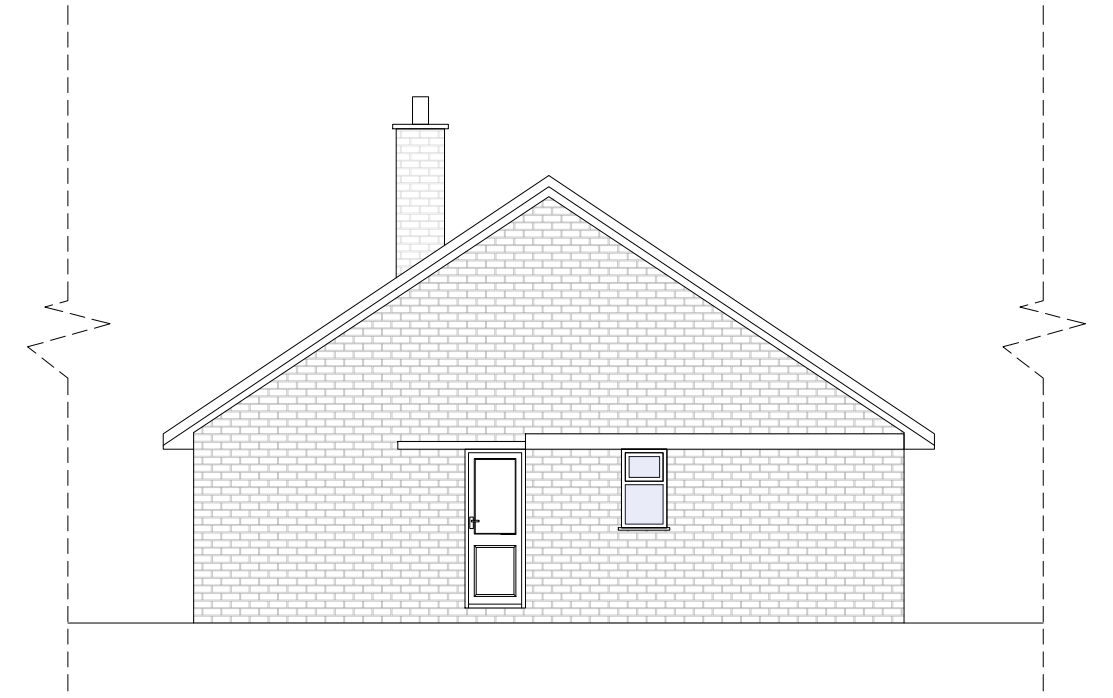


Existing South Elevation

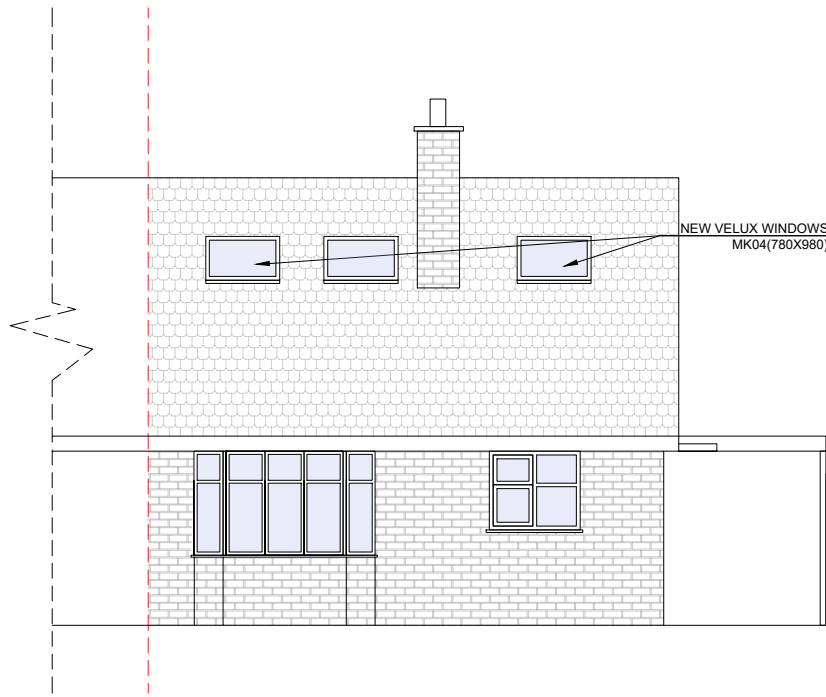

Proposed West Elevation

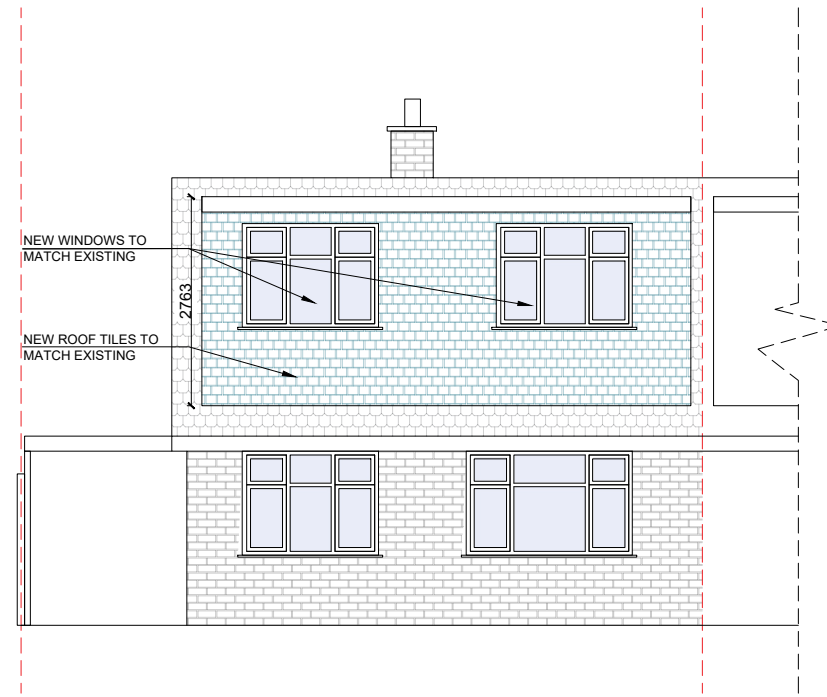


Proposed East Elevation

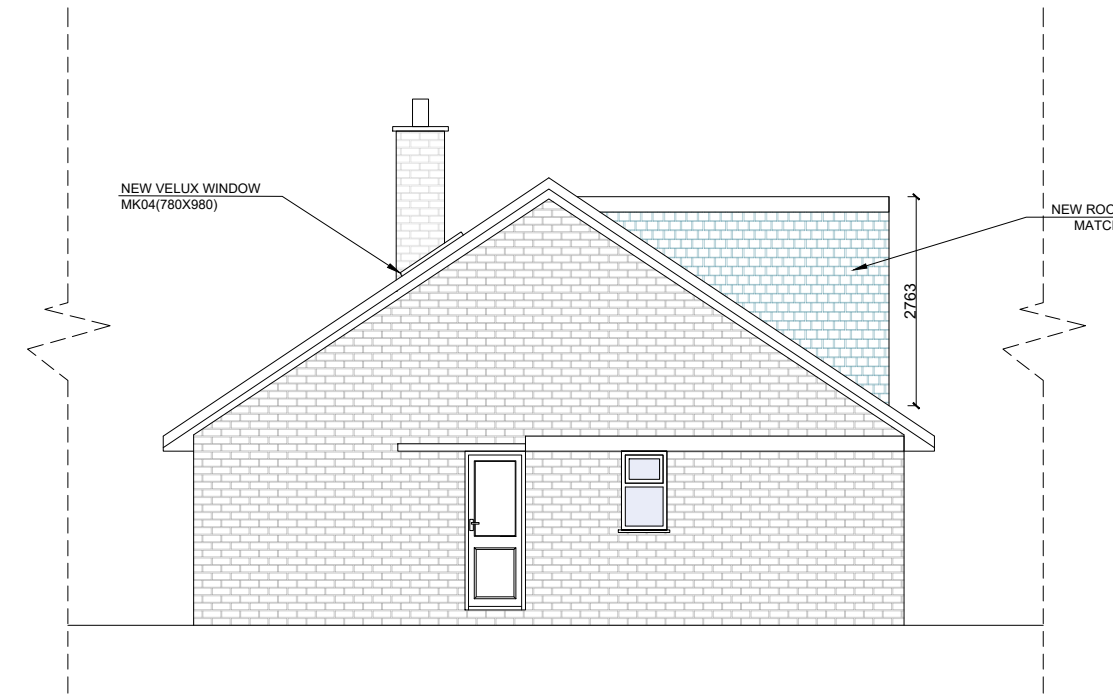

Proposed South Elevation

Any dimensions shown should be checked on site and discrepancies reported to the Architect prior to construction. Designs are not coordinated with engineer projects. Do not scale for construction purposes.

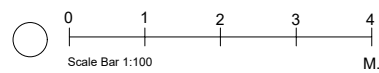


Existing Proposed

PROPOSED DORMER VOLUME

$$V = A \times B \times C / 2$$

$$V = 4,1 \times 2,7 \times 6,4 / 2$$

$$= 35,42$$

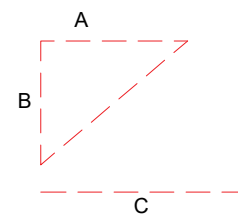

Drawing Name
Existing And Proposed Elevations
Project Address
9 Lupin Way S44 5AR
Drawing No.
9LupinWay_
Elevations_V3

Scale 1/100 at A3	Drawing No. 06
Designer BB	Revision V3
Date 29.03.2024	



Planning By Design Ltd
www.planning-by-design.co.uk
hello@planning-by-design.co.uk